


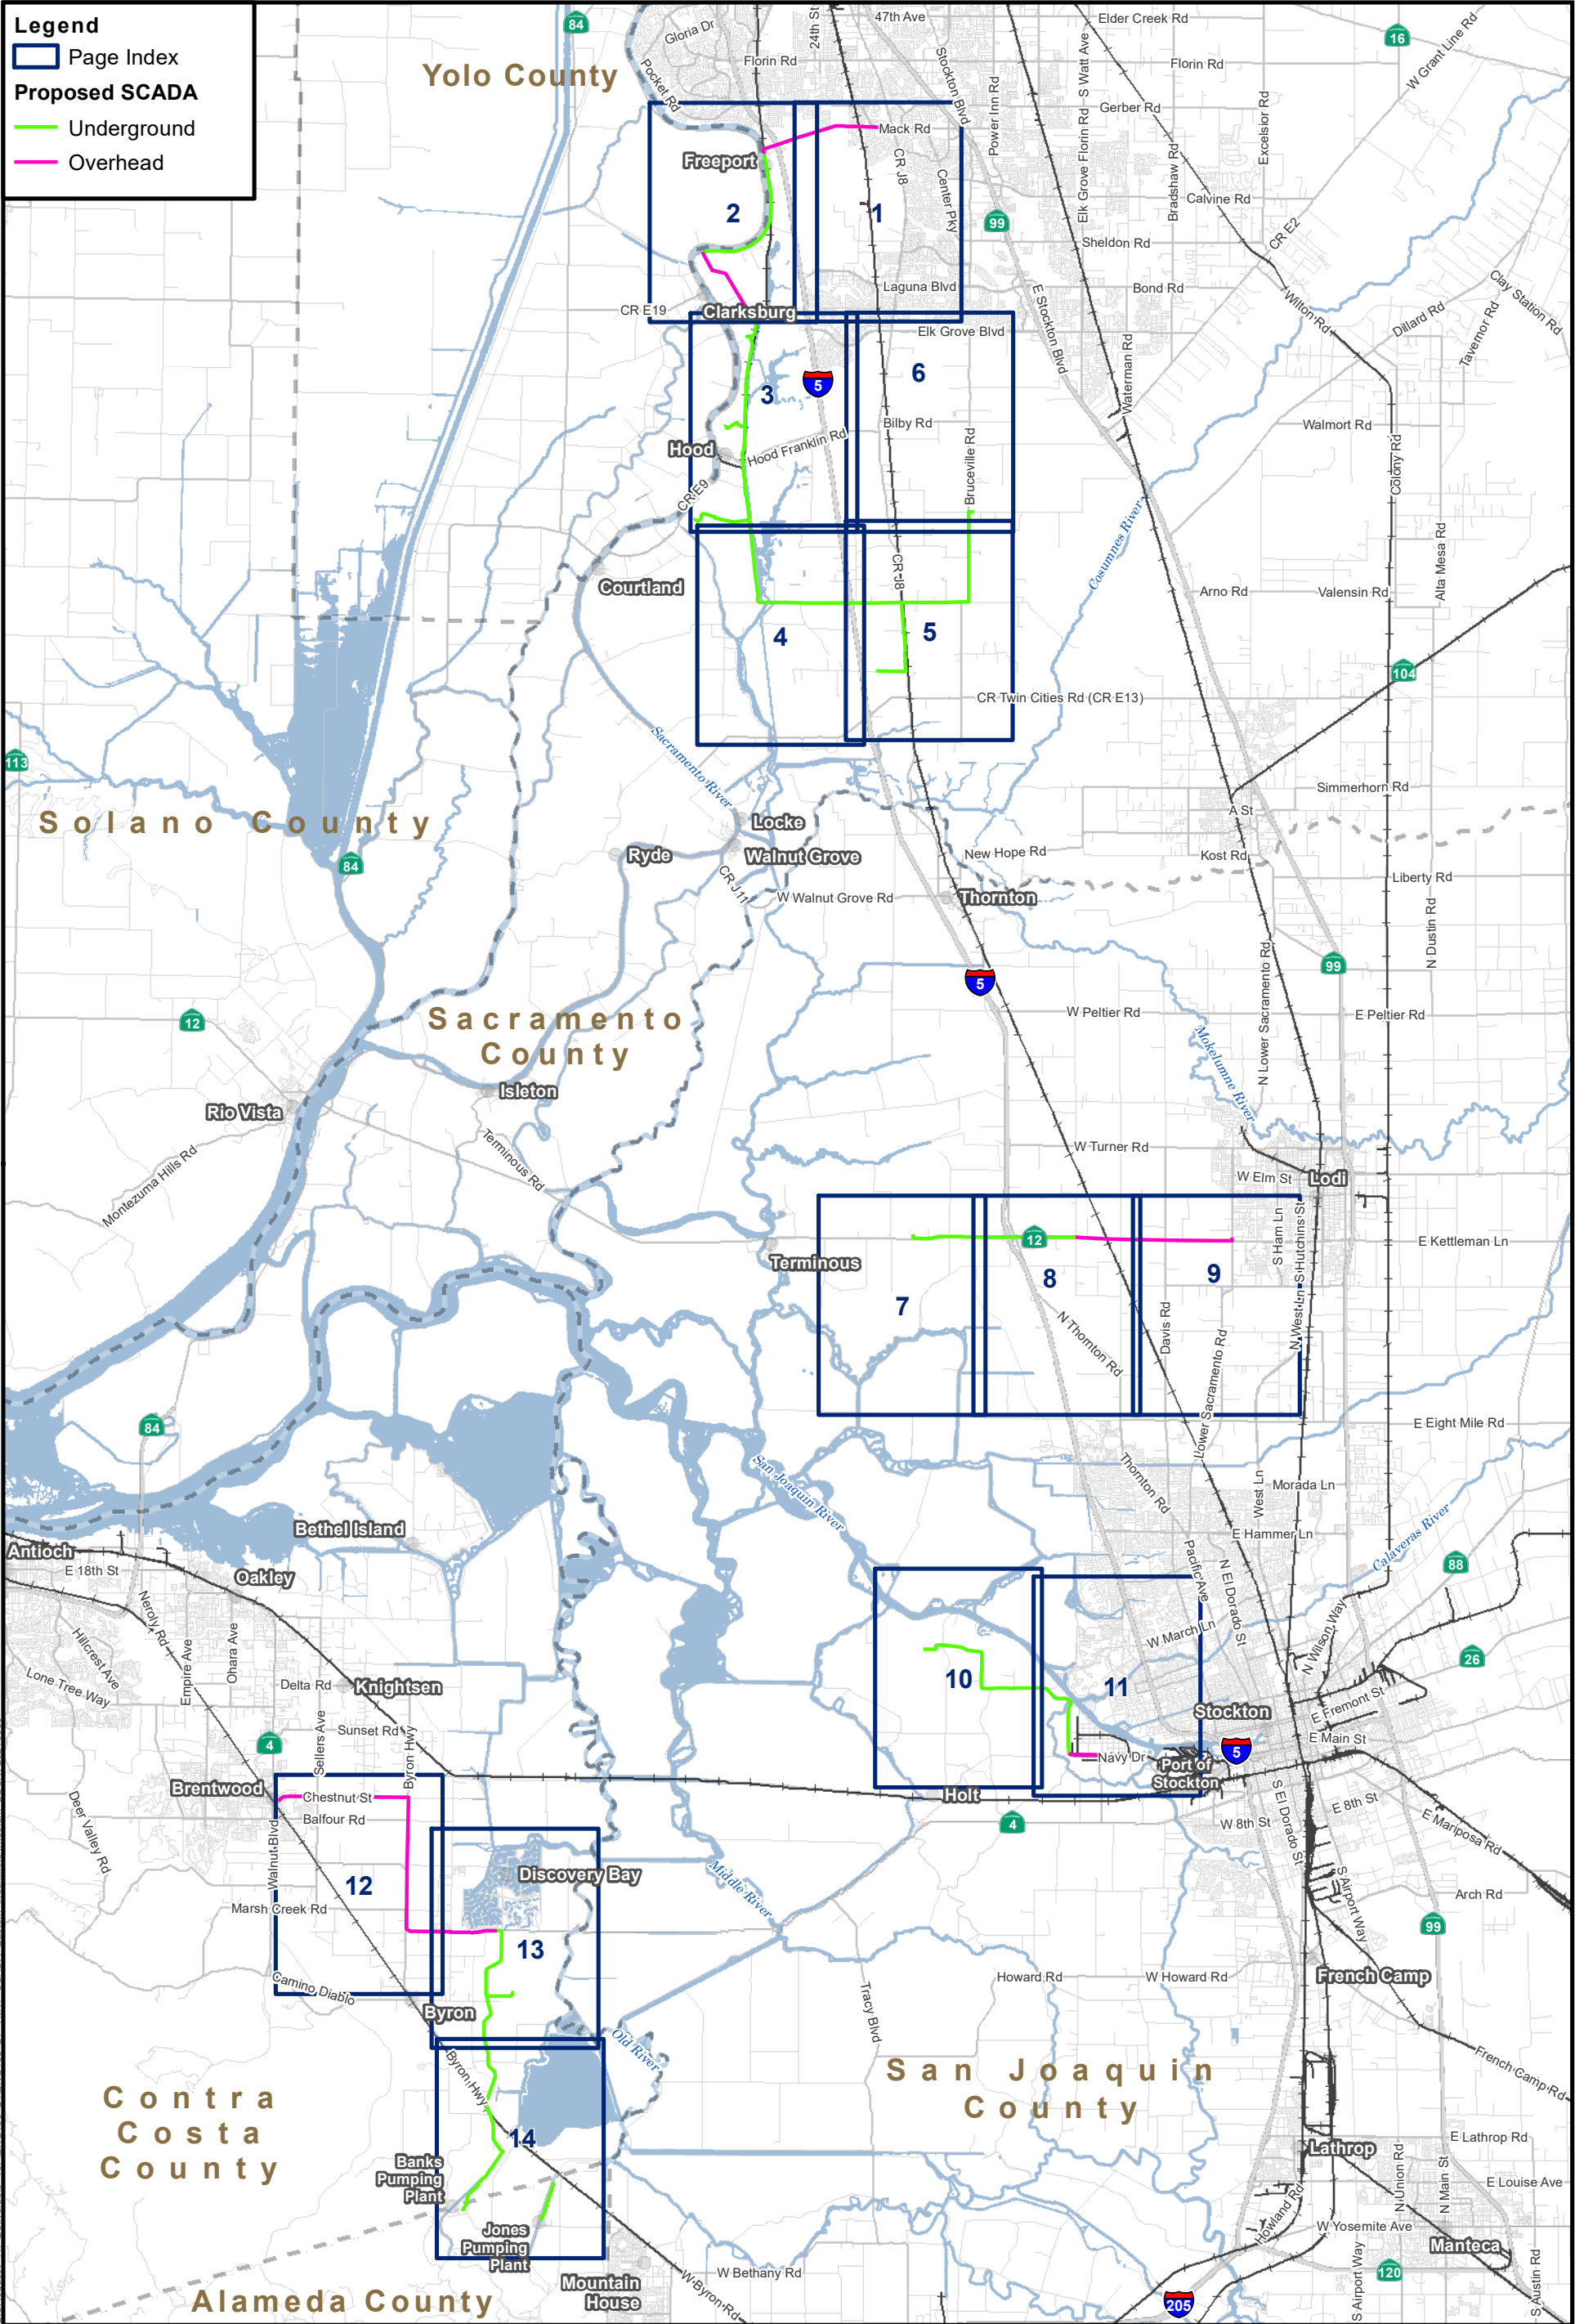


Legend


- Page Index
- Proposed SCADA
 - Underground
 - Overhead



CONFIDENTIAL ATTORNEY-CLIENT
PRIVILEGE DISCUSSION DRAFT
For Illustration Purposes Only

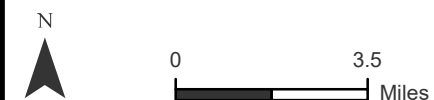

Key Map
Eastern SCADA
06/30/2021

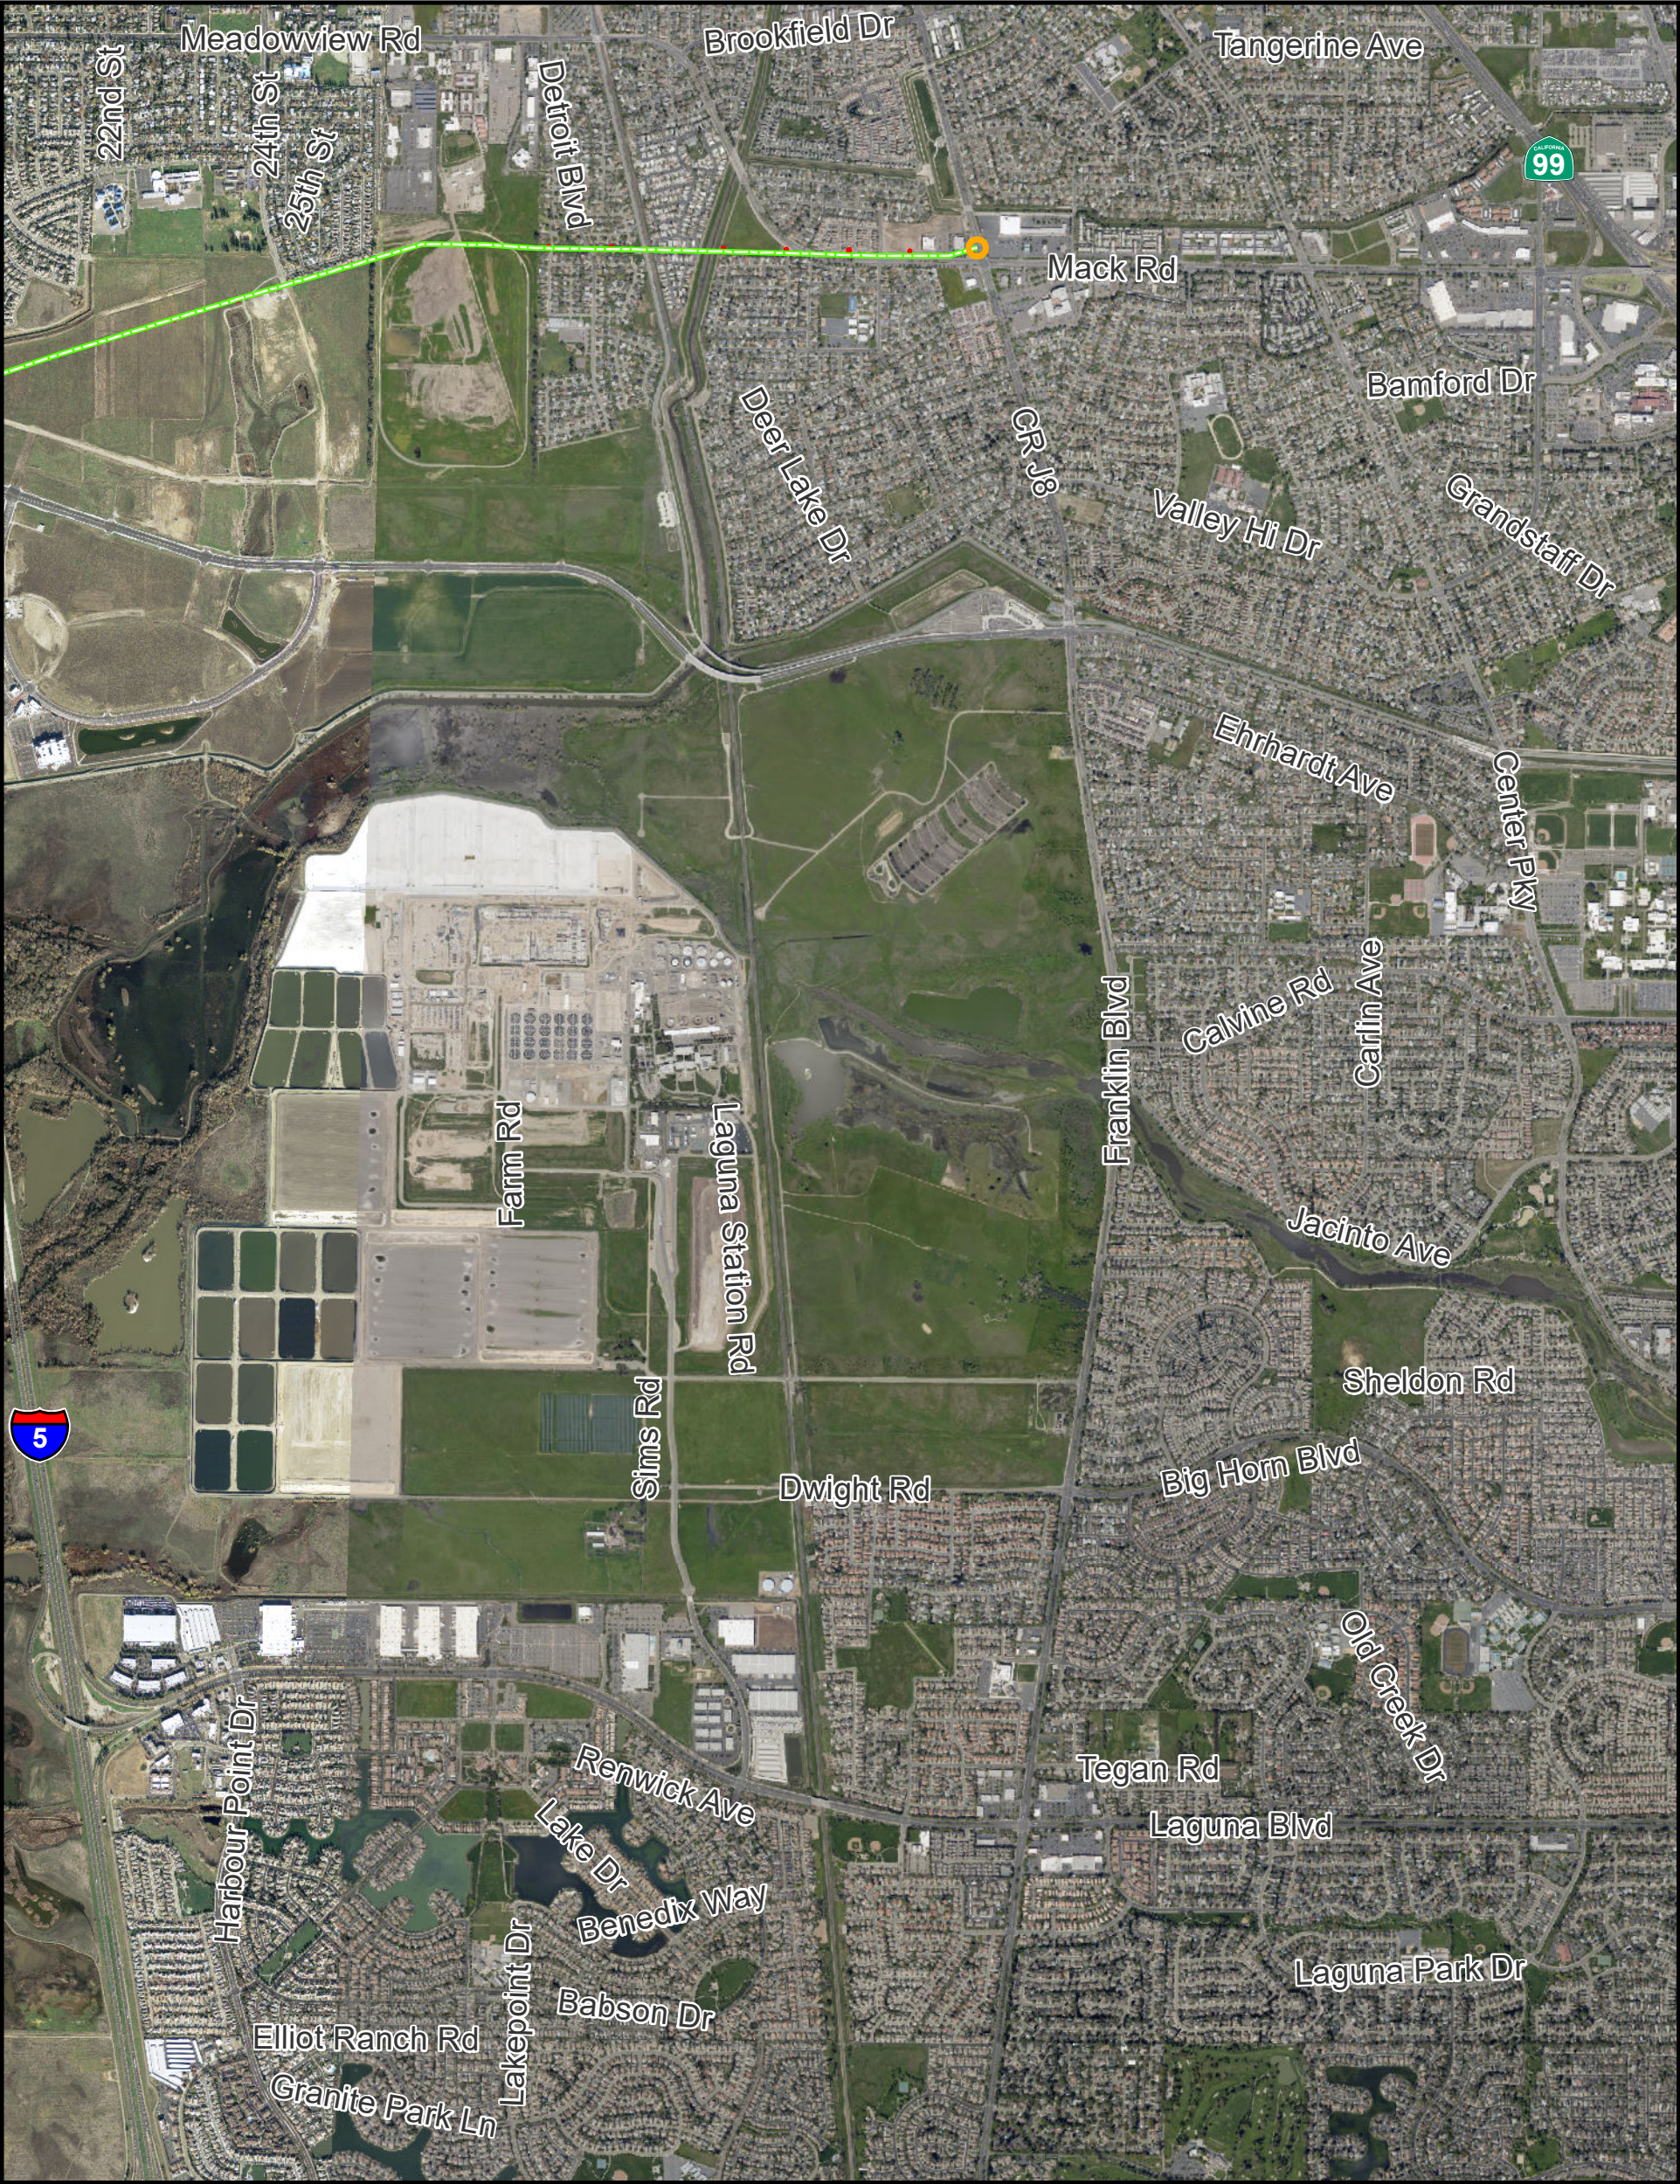

SCADA Proposed Fiber Routes
Proposed Overhead SCADA
New Line on Existing Poles
Connection to Existing Router

Permanent Subsurface Impact
Permanent Surface Impact
Temporary Surface Impact

**CONFIDENTIAL ATTORNEY-CLIENT
PRIVILEGE DISCUSSION DRAFT**




For Illustration Purposes Only



0 1,000 2,000
Feet

Map 1
SCADA - Eastern
06/30/2021

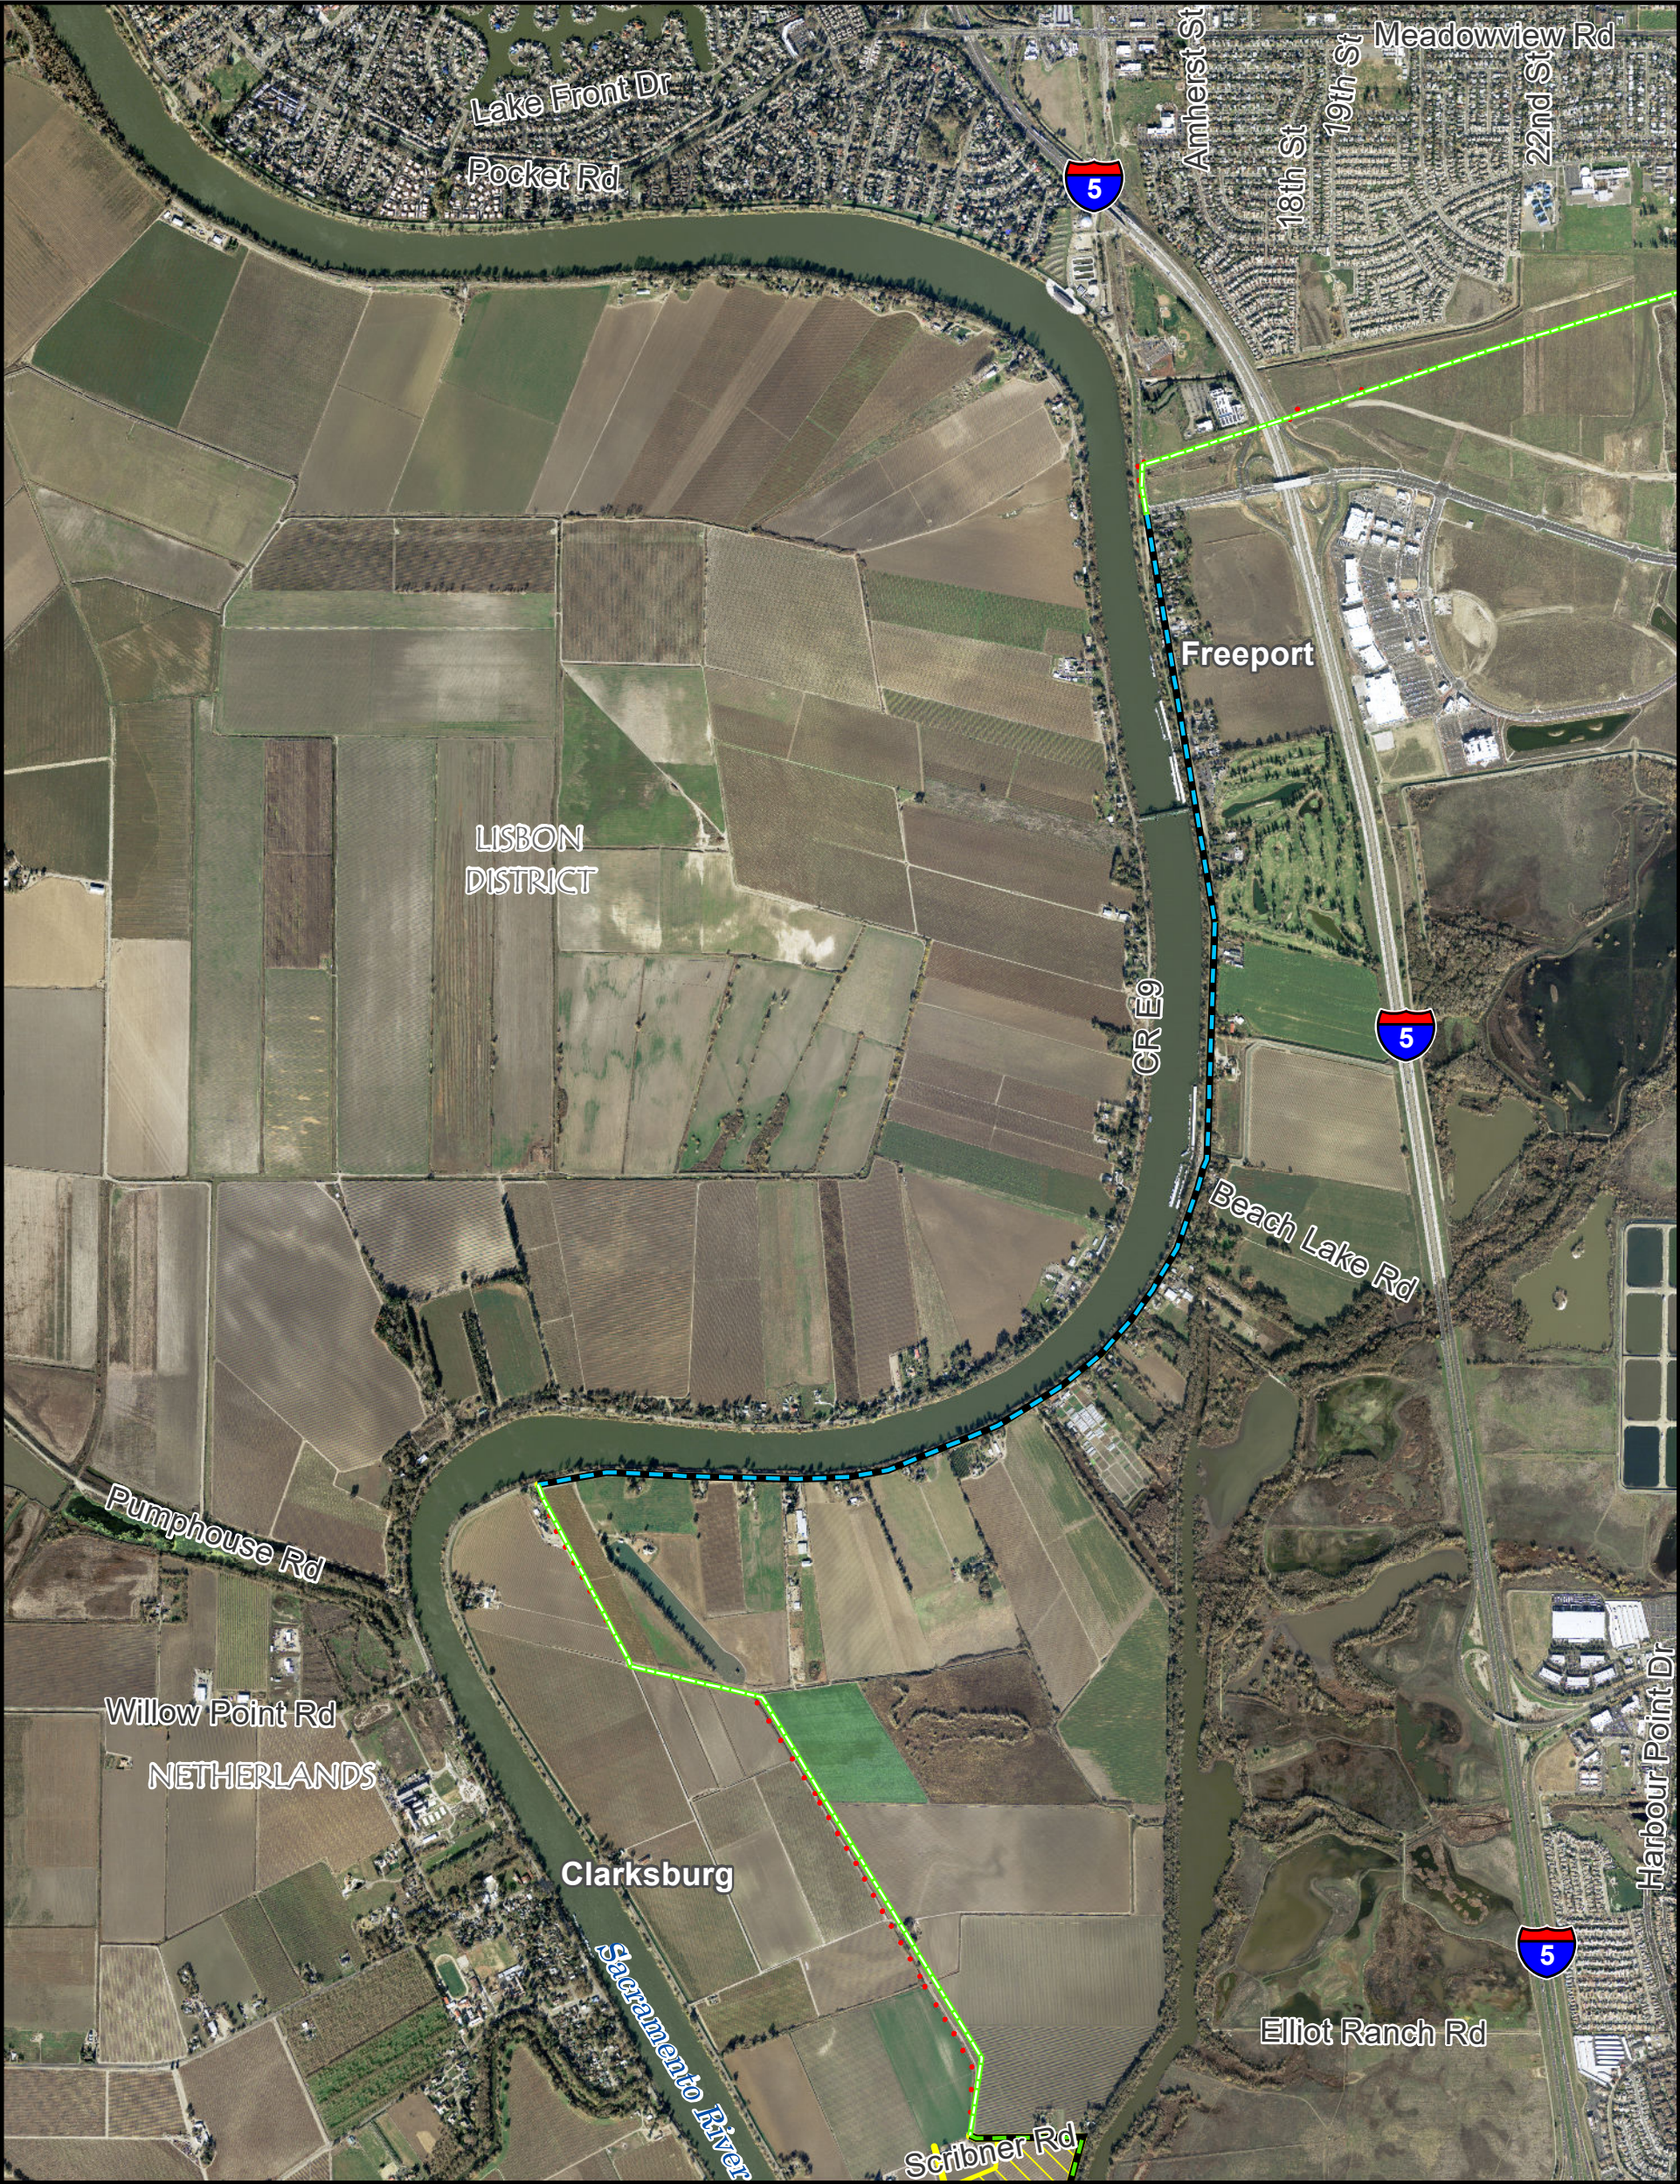


SCADA Proposed Fiber Routes
Proposed Underground SCADA
— Within Existing Roadway
— Outside Roadway
Proposed Overhead SCADA
— New Line on Existing Poles

Permanent Subsurface Impact
Permanent Surface Impact
Temporary Surface Impact


CONFIDENTIAL ATTORNEY-CLIENT
PRIVILEGE DISCUSSION DRAFT



For Illustration Purposes Only

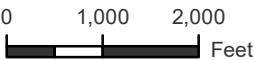

Map 2
SCADA - Eastern
06/30/2021

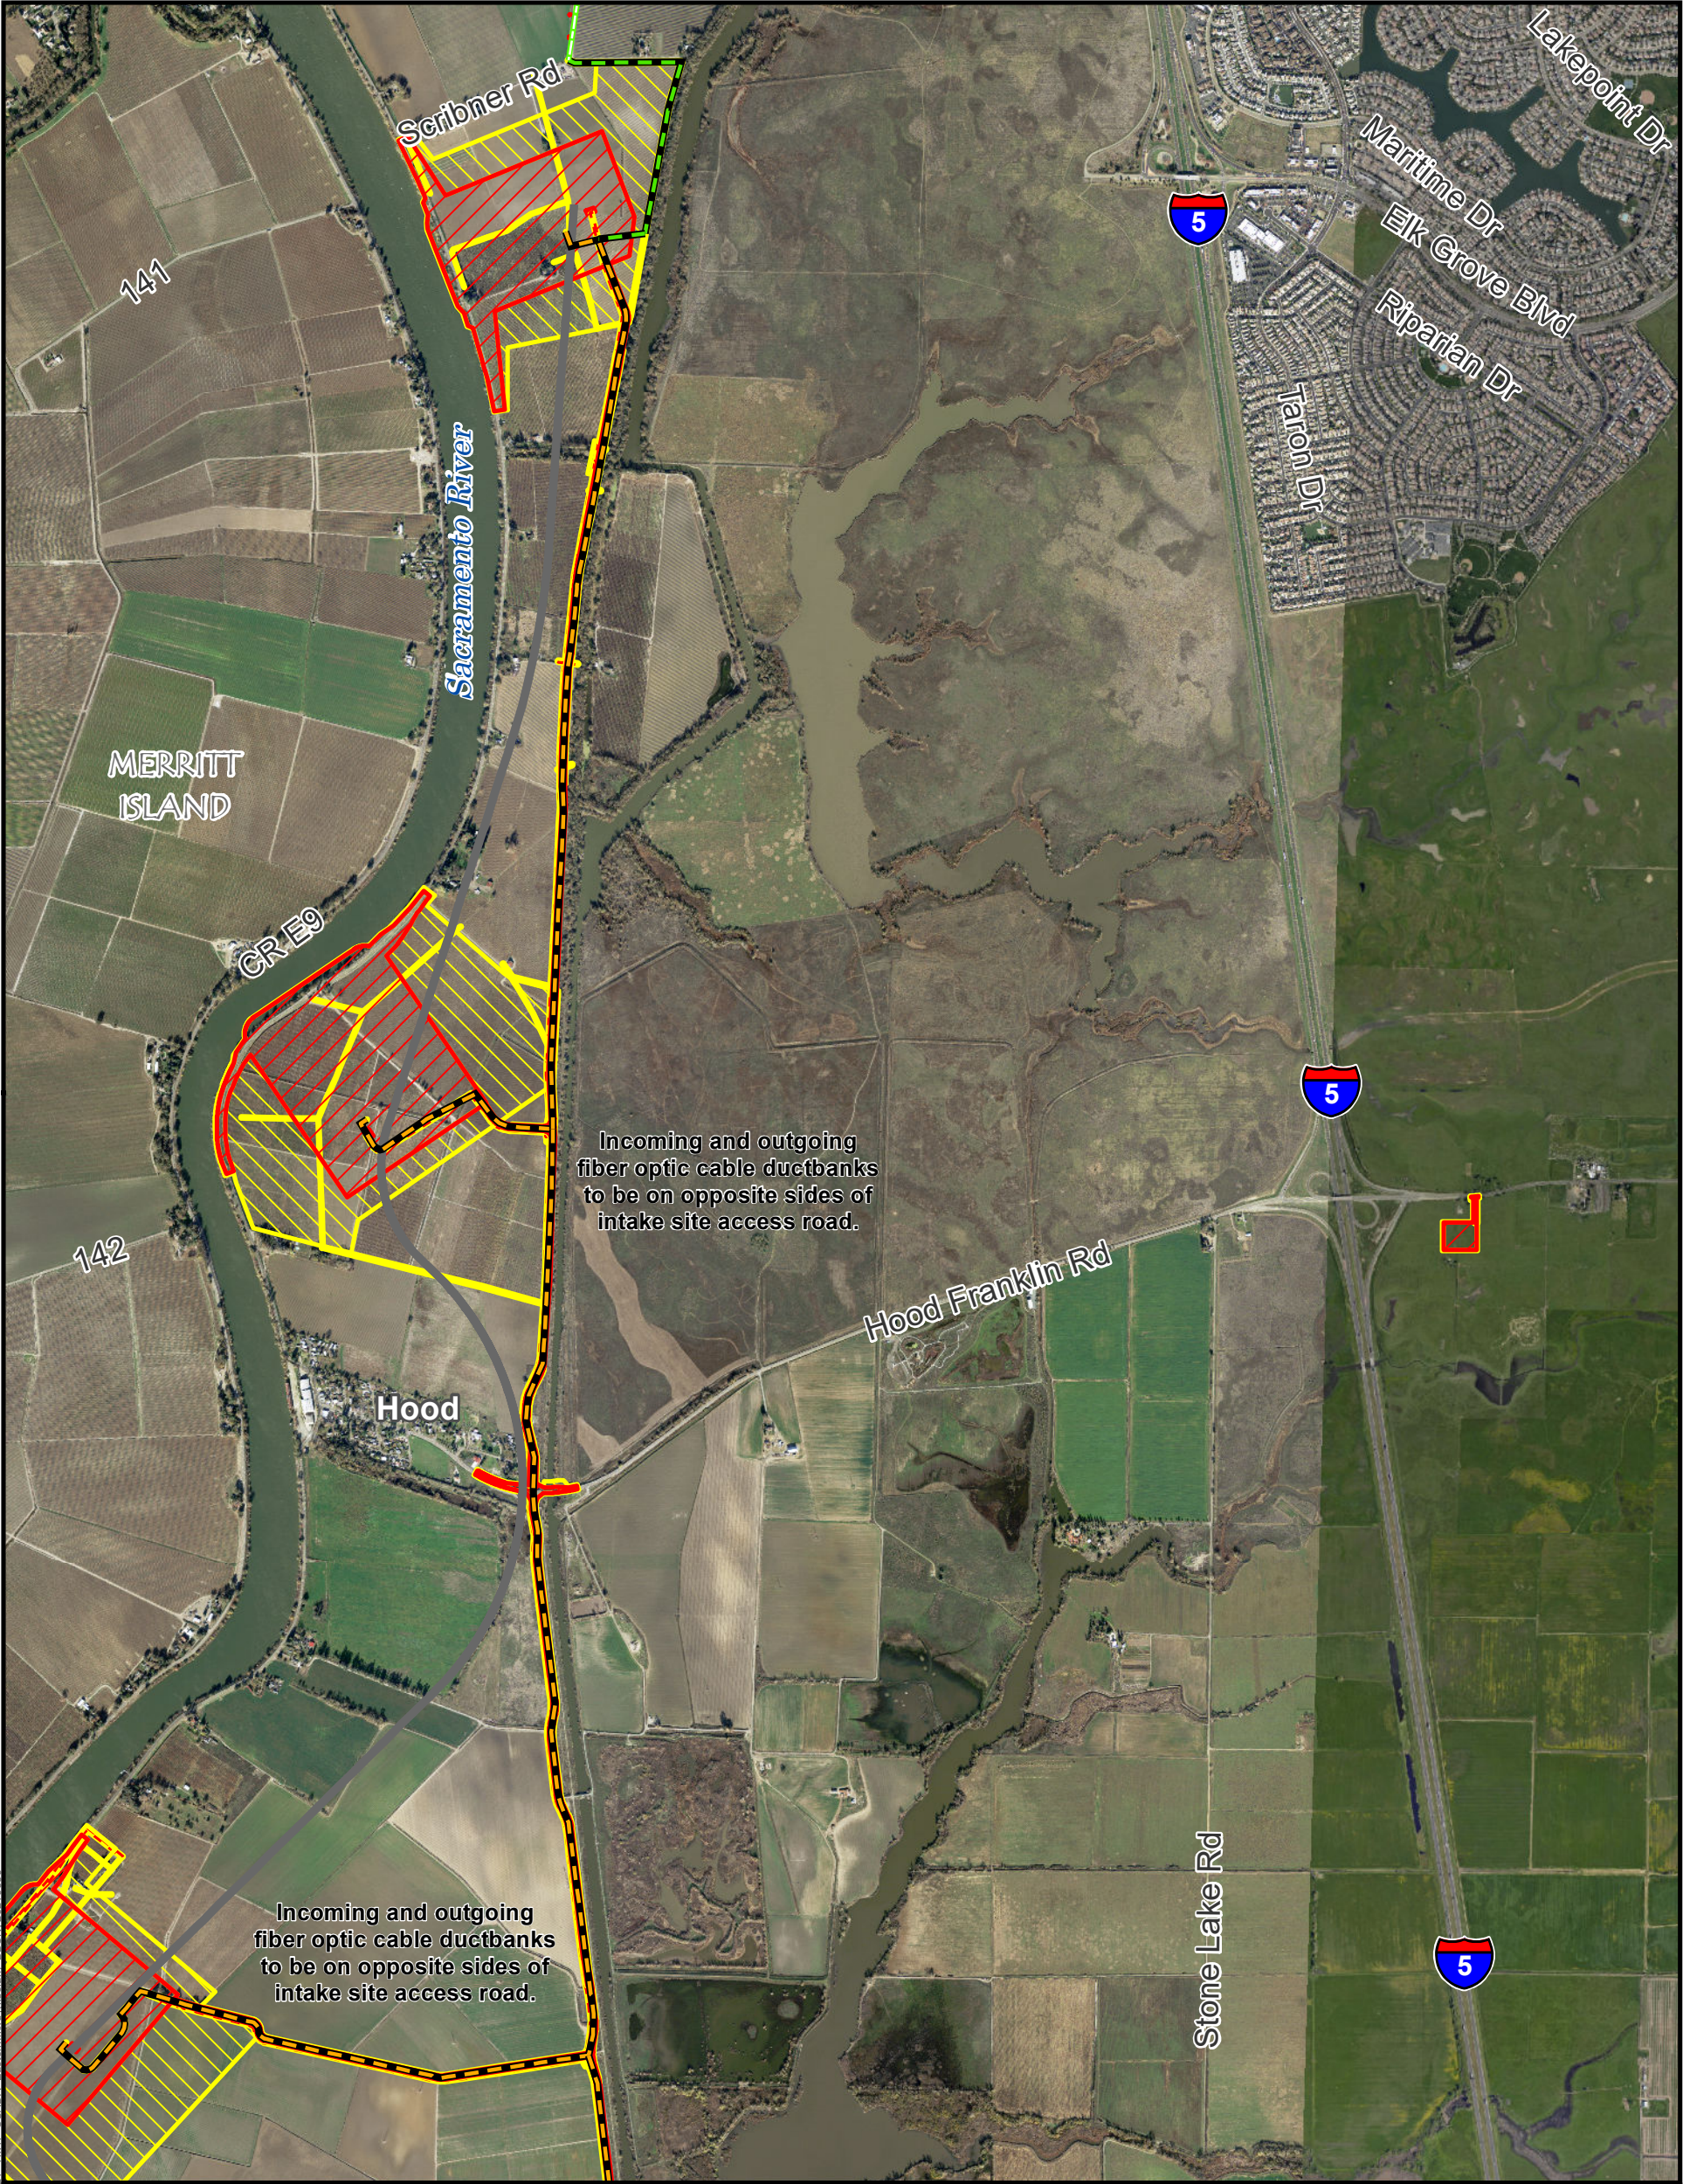

SCADA Proposed Fiber Routes
Proposed Underground SCADA
— Within Existing Roadway
— Within Proposed Roadway Improvements
Proposed Overhead SCADA
— New Line on Existing Poles

— Tunnel
Permanent Subsurface Impact
Permanent Surface Impact
Temporary Surface Impact

**CONFIDENTIAL ATTORNEY-CLIENT
PRIVILEGE DISCUSSION DRAFT**




For Illustration Purposes Only



0 1,000 2,000
Feet

Map 3
SCADA - Eastern
06/30/2021

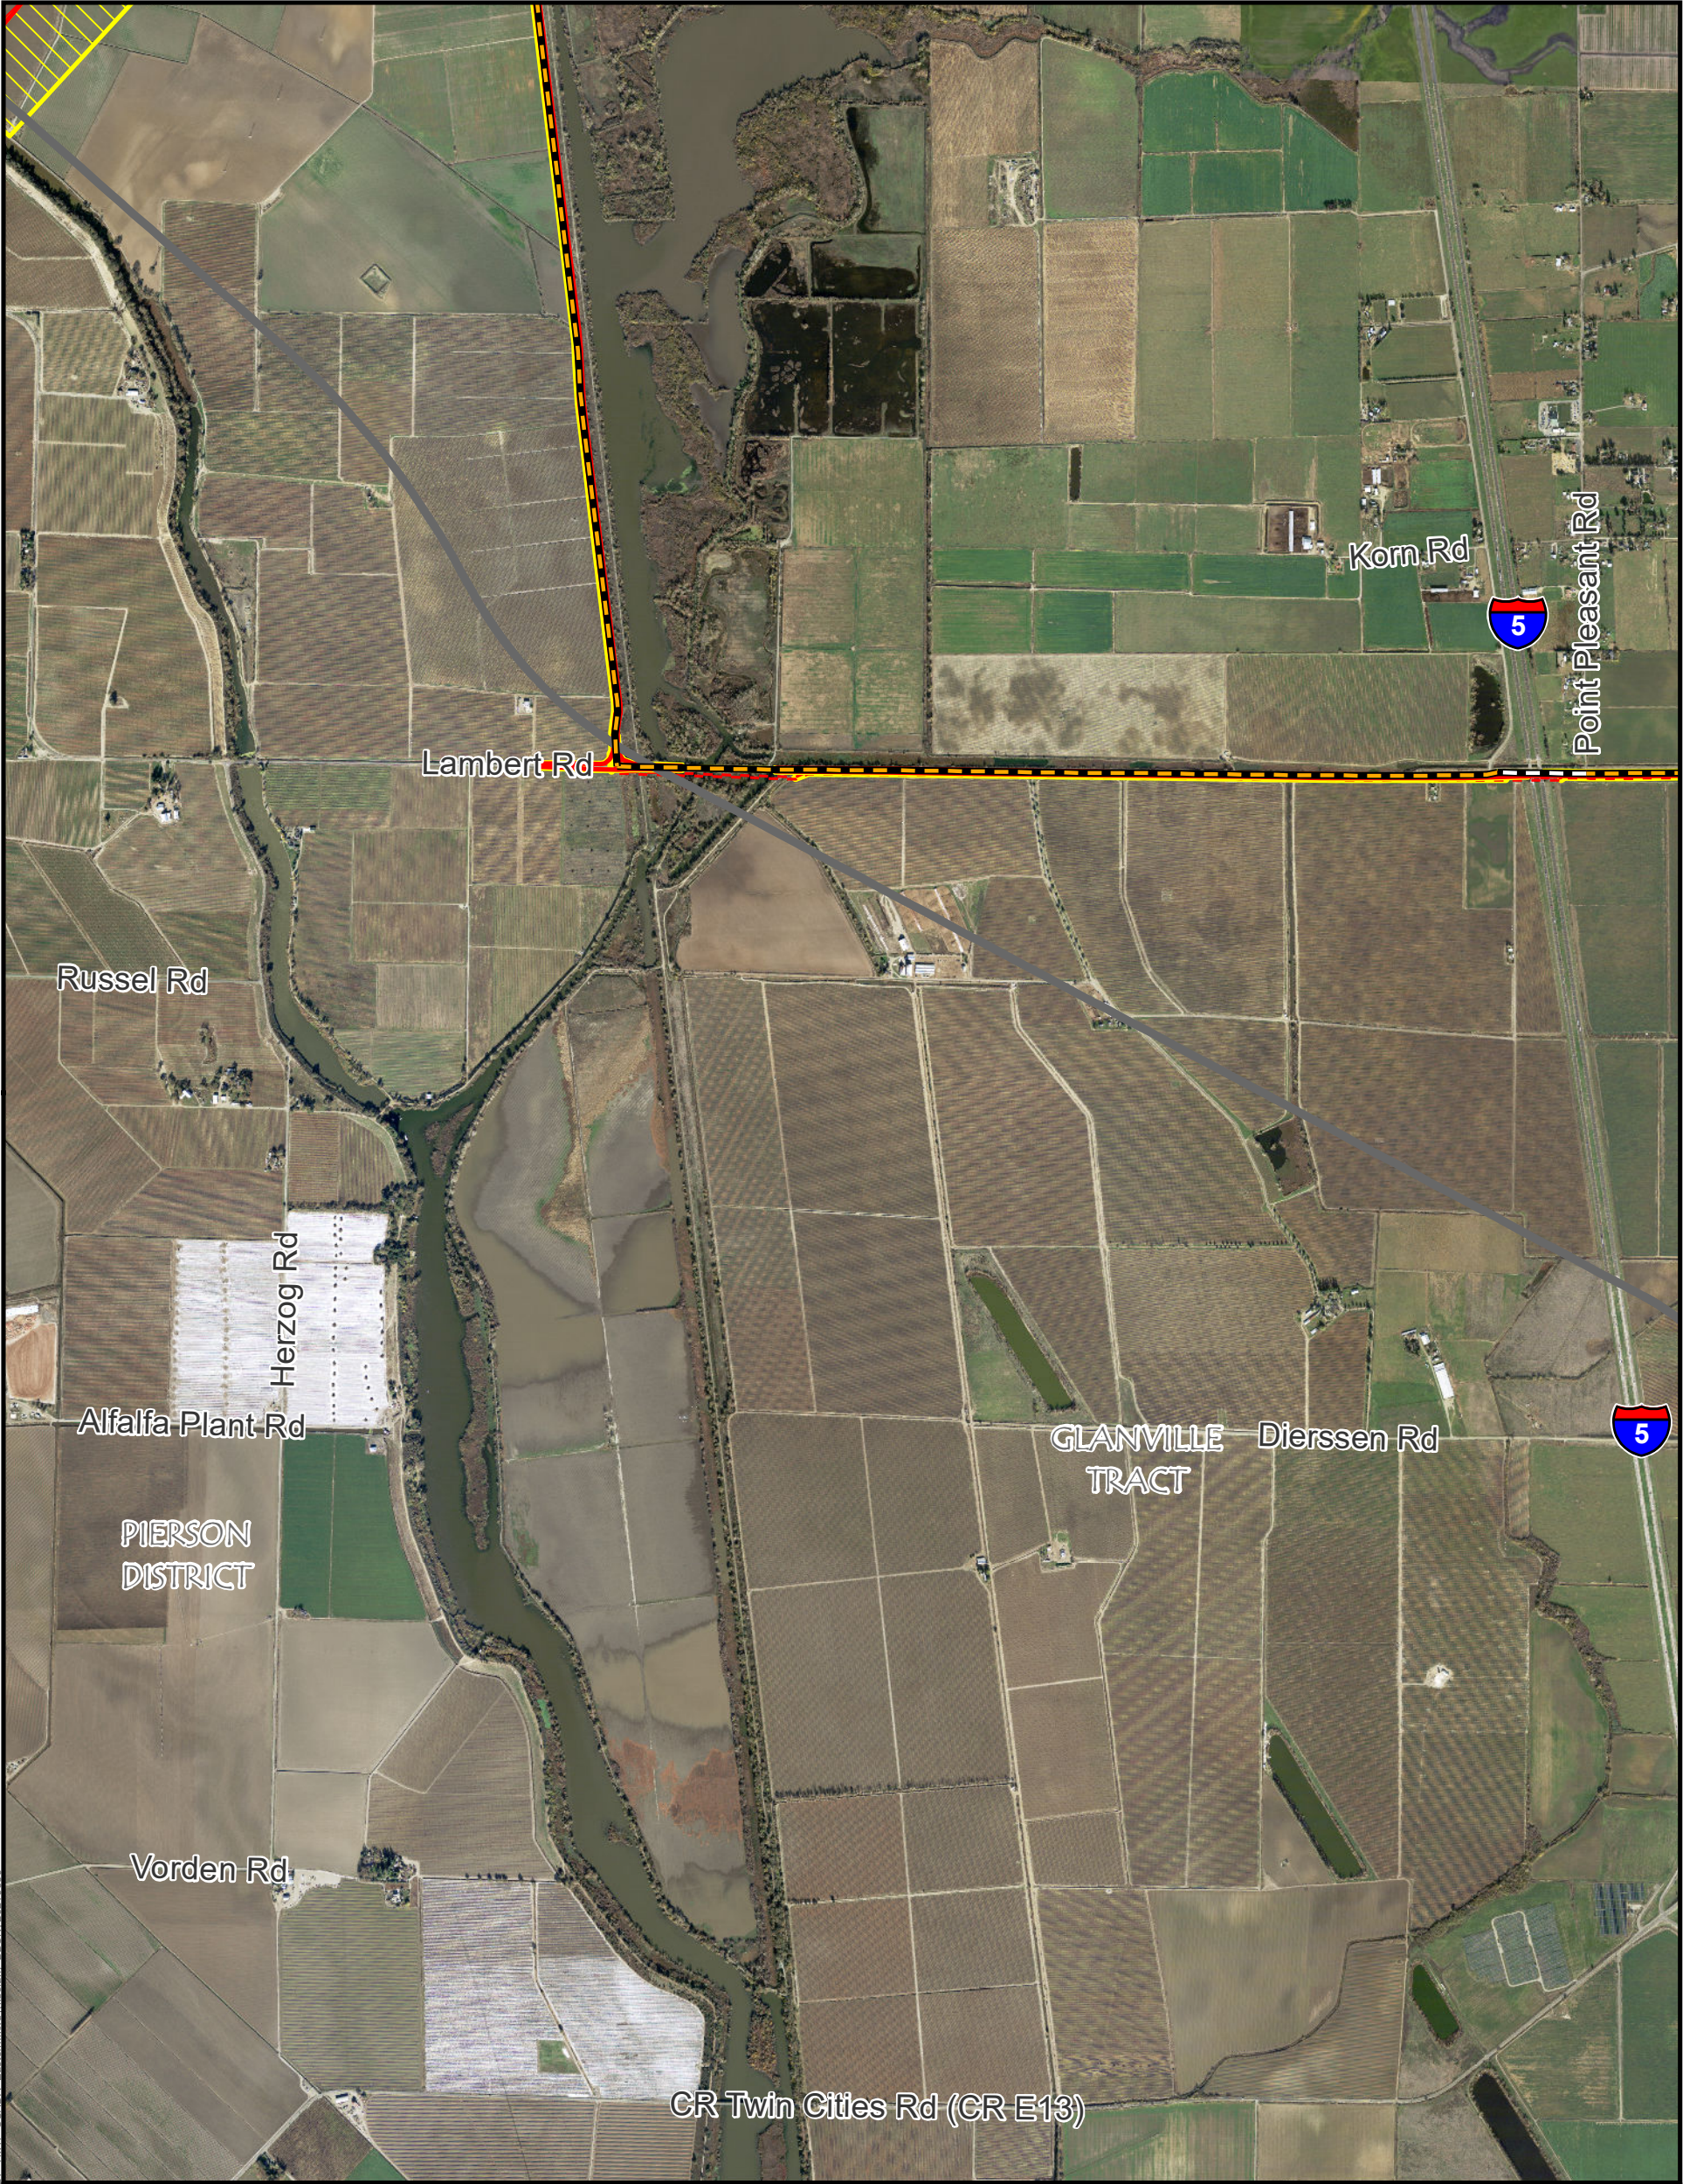

SCADA Proposed Fiber Routes
Proposed Underground SCADA
Within Proposed Roadway Improvements
Trenchless Installation
Tunnel
Permanent Subsurface Impact
Permanent Surface Impact
Temporary Surface Impact

**CONFIDENTIAL ATTORNEY-CLIENT
PRIVILEGE DISCUSSION DRAFT**




For Illustration Purposes Only



0 1,000 2,000
Feet

Map 4
SCADA - Eastern
06/30/2021

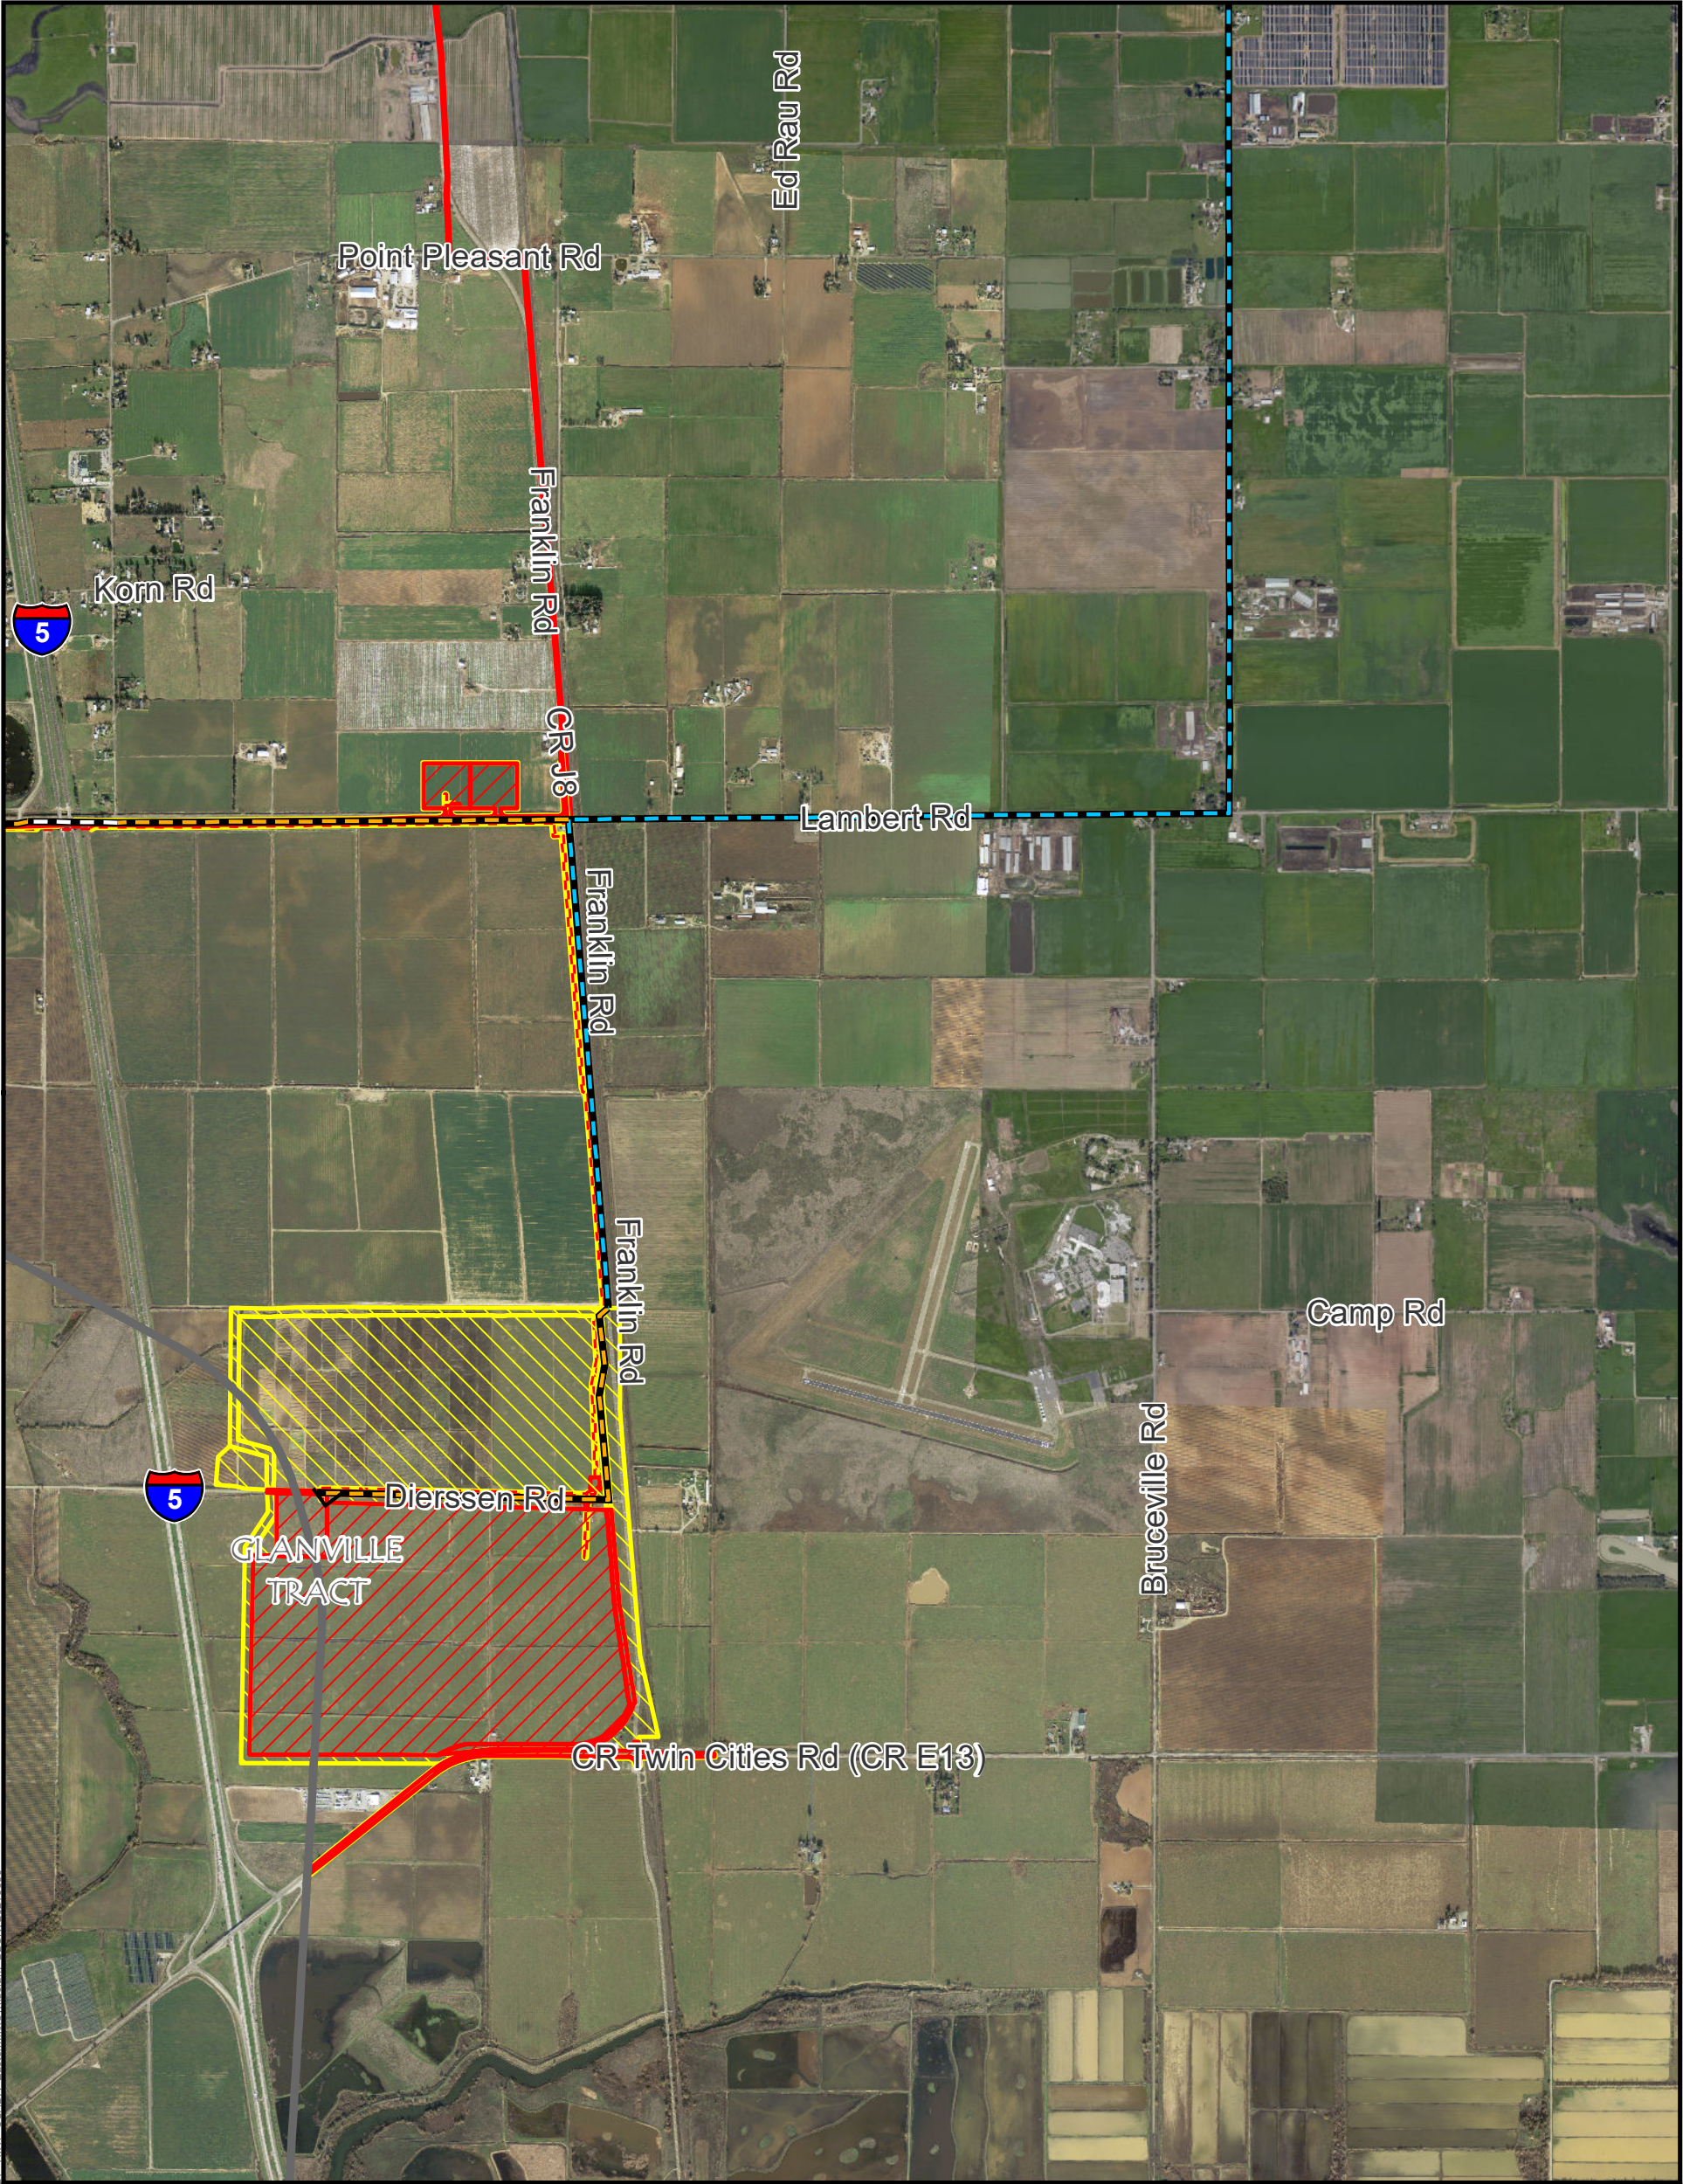

SCADA Proposed Fiber Routes
Proposed Underground SCADA
Within Proposed Roadway Improvements
Outside Roadway
Trenchless Installation

Tunnel

Permanent Subsurface Impact
Permanent Surface Impact
Temporary Surface Impact

**CONFIDENTIAL ATTORNEY-CLIENT
PRIVILEGE DISCUSSION DRAFT**




For Illustration Purposes Only



0 1,000 2,000
Feet

Map 5
SCADA - Eastern
06/30/2021

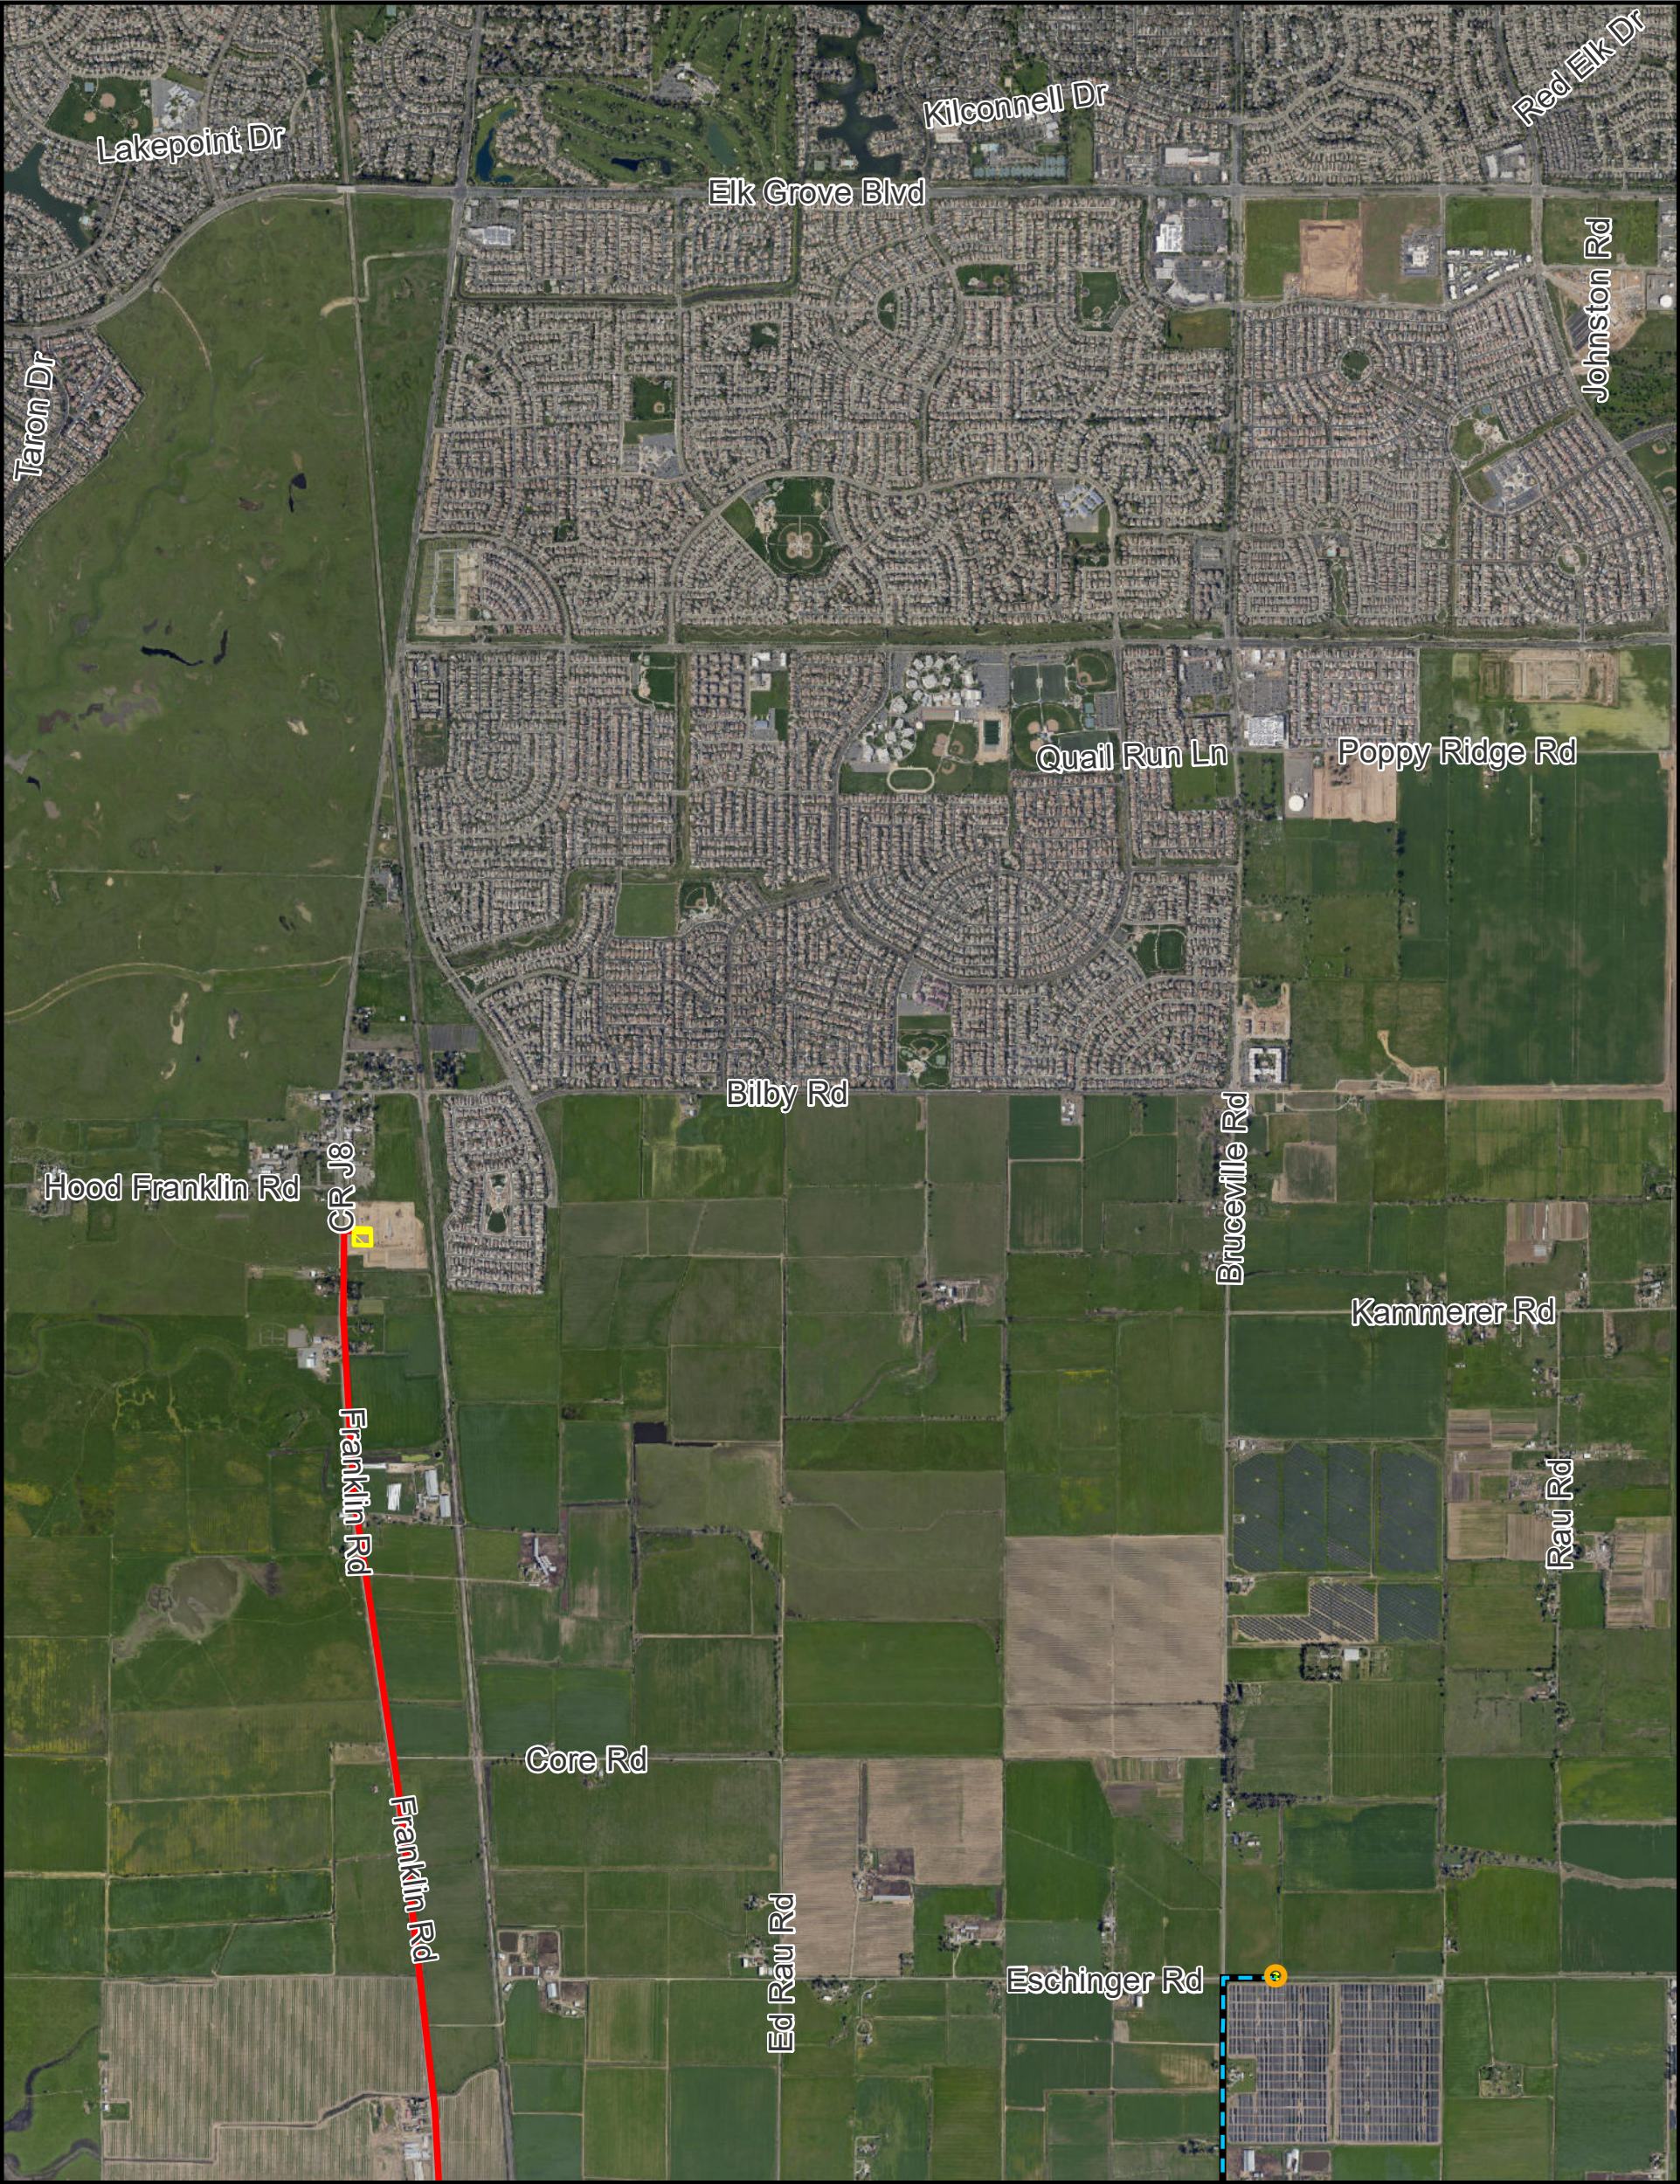


SCADA Proposed Fiber Routes
Proposed Underground SCADA
Within Existing Roadway
Outside Roadway
Connection to Existing Router

Permanent Subsurface Impact
Permanent Surface Impact
Temporary Surface Impact


**CONFIDENTIAL ATTORNEY-CLIENT
PRIVILEGE DISCUSSION DRAFT**



For Illustration Purposes Only

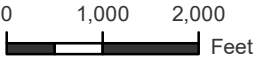

Map 6
SCADA - Eastern
06/30/2021

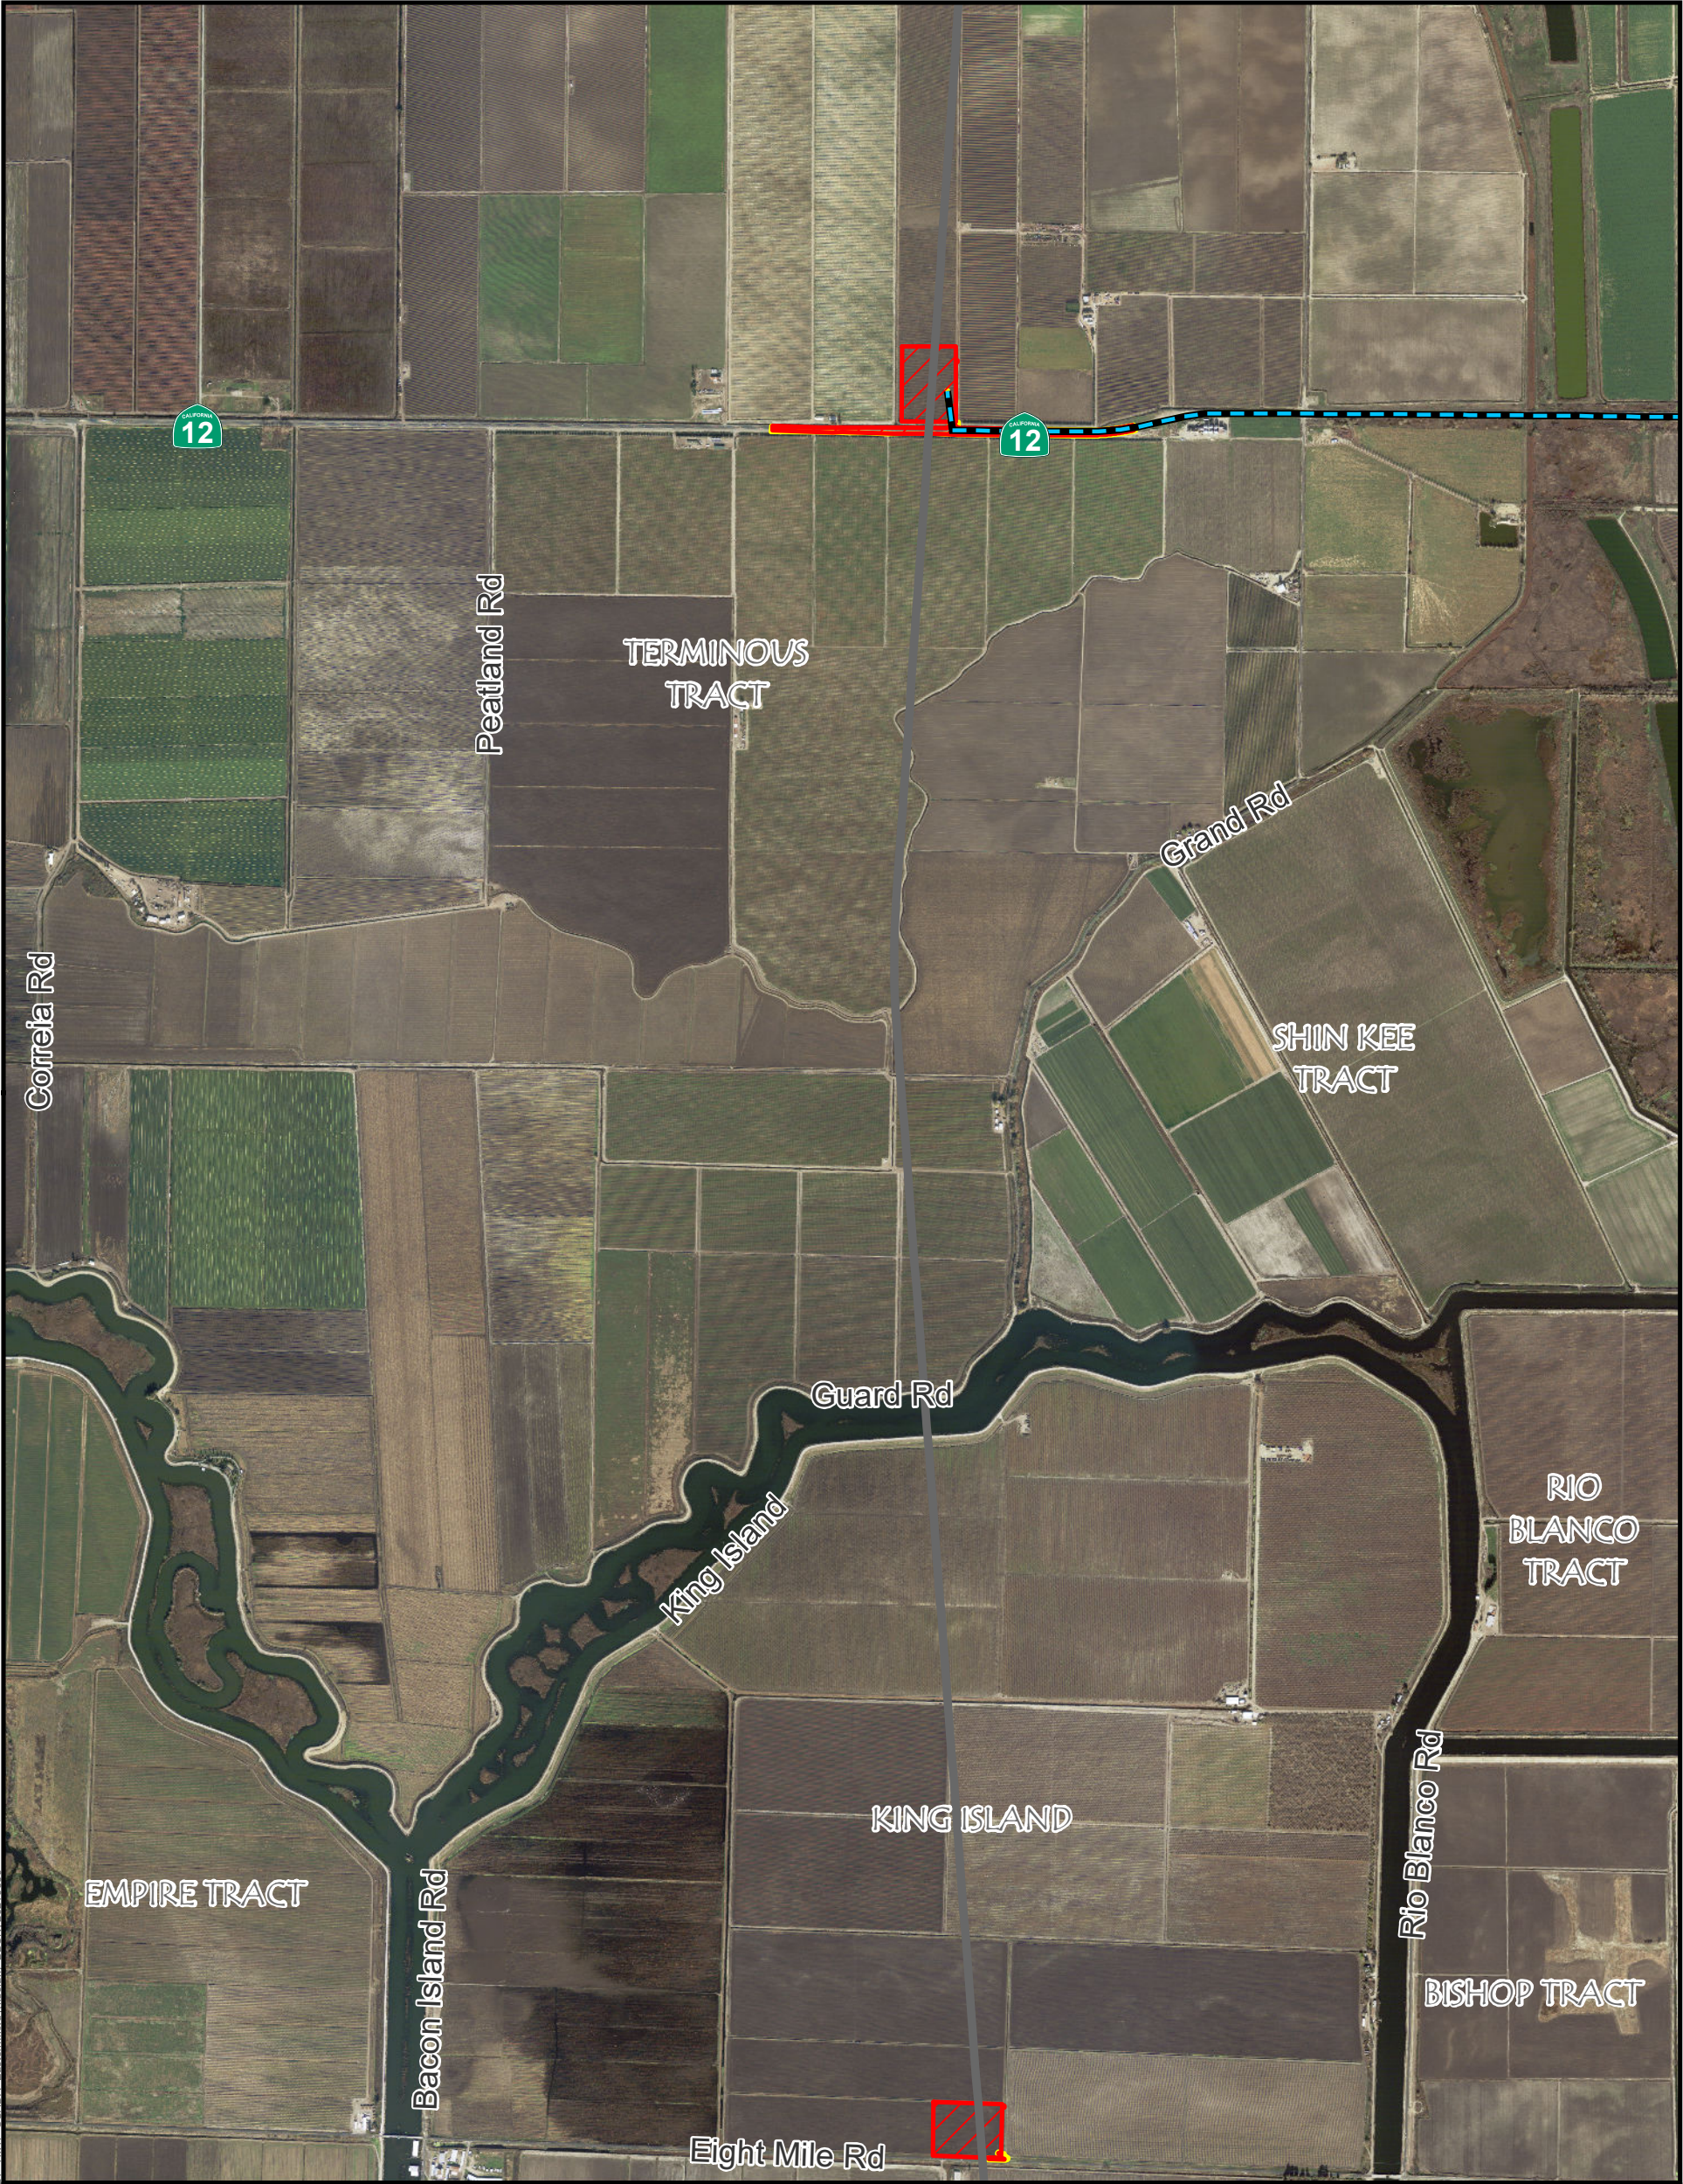

SCADA Proposed Fiber Routes
Proposed Underground SCADA
Outside Roadway

Tunnel



Permanent Subsurface Impact
Permanent Surface Impact
Temporary Surface Impact

CONFIDENTIAL ATTORNEY-CLIENT
PRIVILEGE DISCUSSION DRAFT




For Illustration Purposes Only



0 1,000 2,000
Feet

Map 7
SCADA - Eastern
06/30/2021

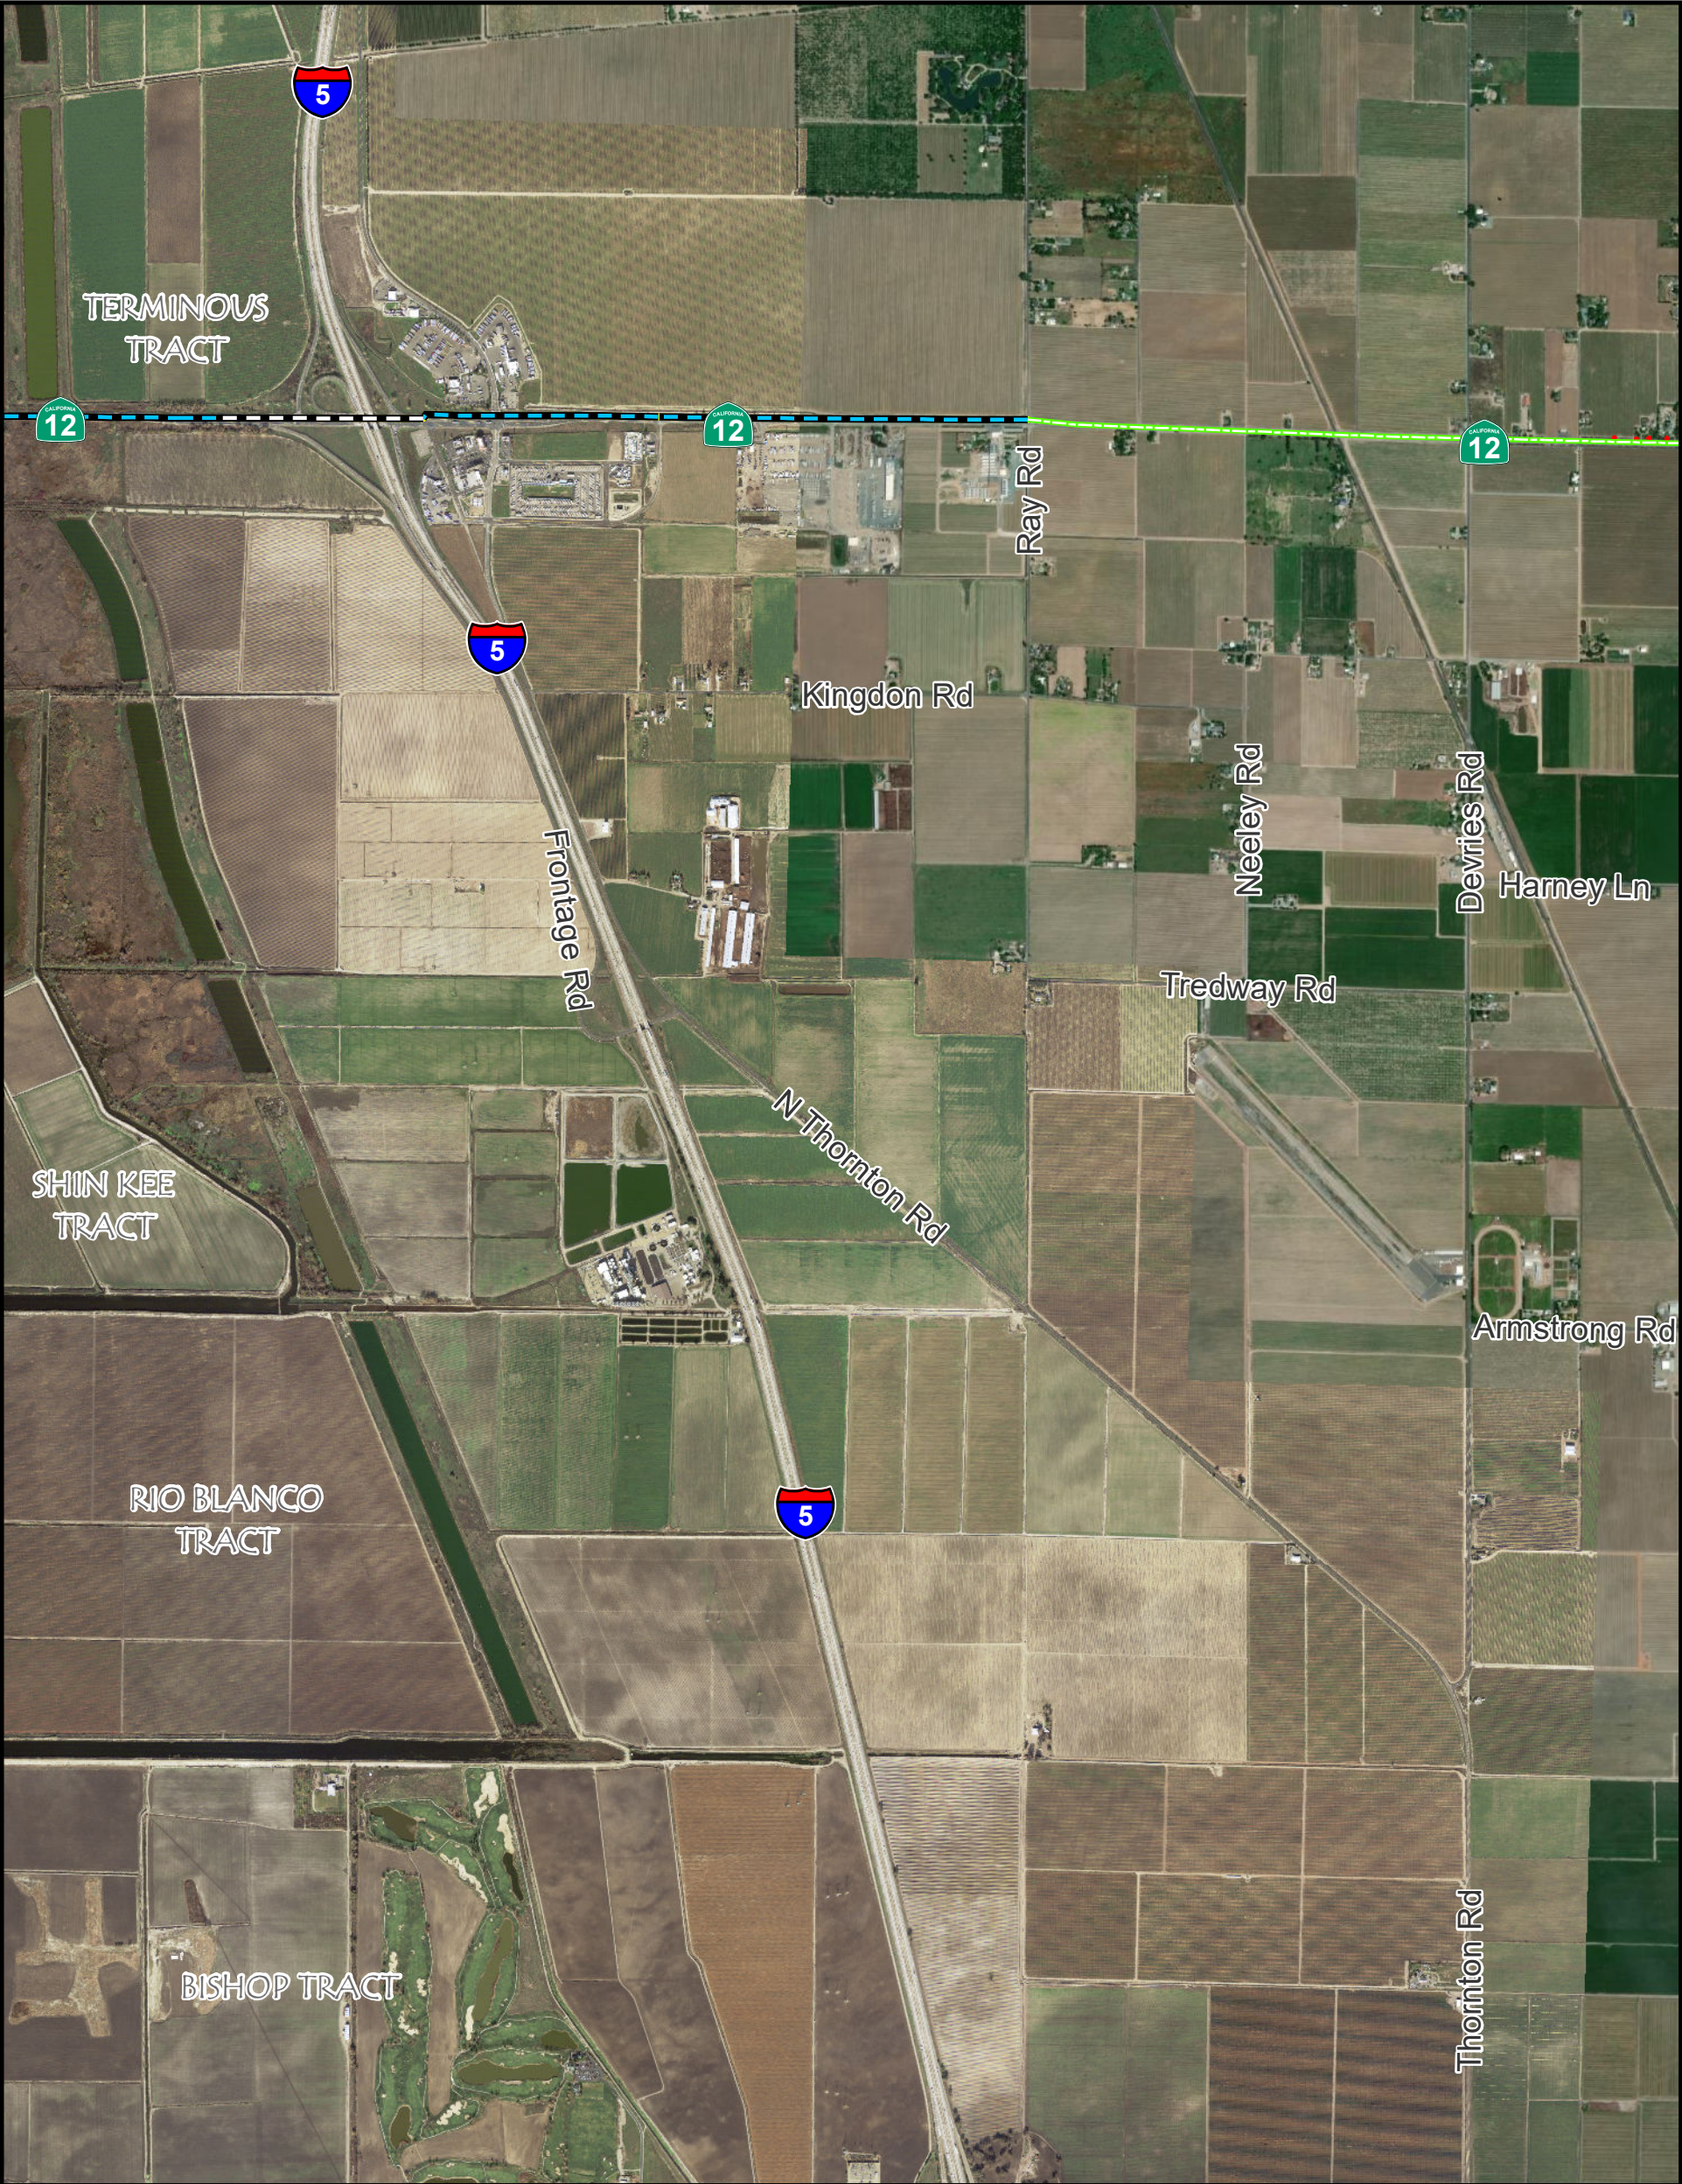


SCADA Proposed Fiber Routes
Proposed Underground SCADA
Outside Roadway
Trenchless Installation
Proposed Overhead SCADA
New Line on Existing Poles

Permanent Subsurface Impact
Permanent Surface Impact
Temporary Surface Impact


CONFIDENTIAL ATTORNEY-CLIENT
PRIVILEGE DISCUSSION DRAFT



For Illustration Purposes Only

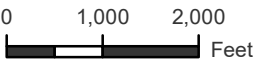

Map 8
SCADA - Eastern
06/30/2021

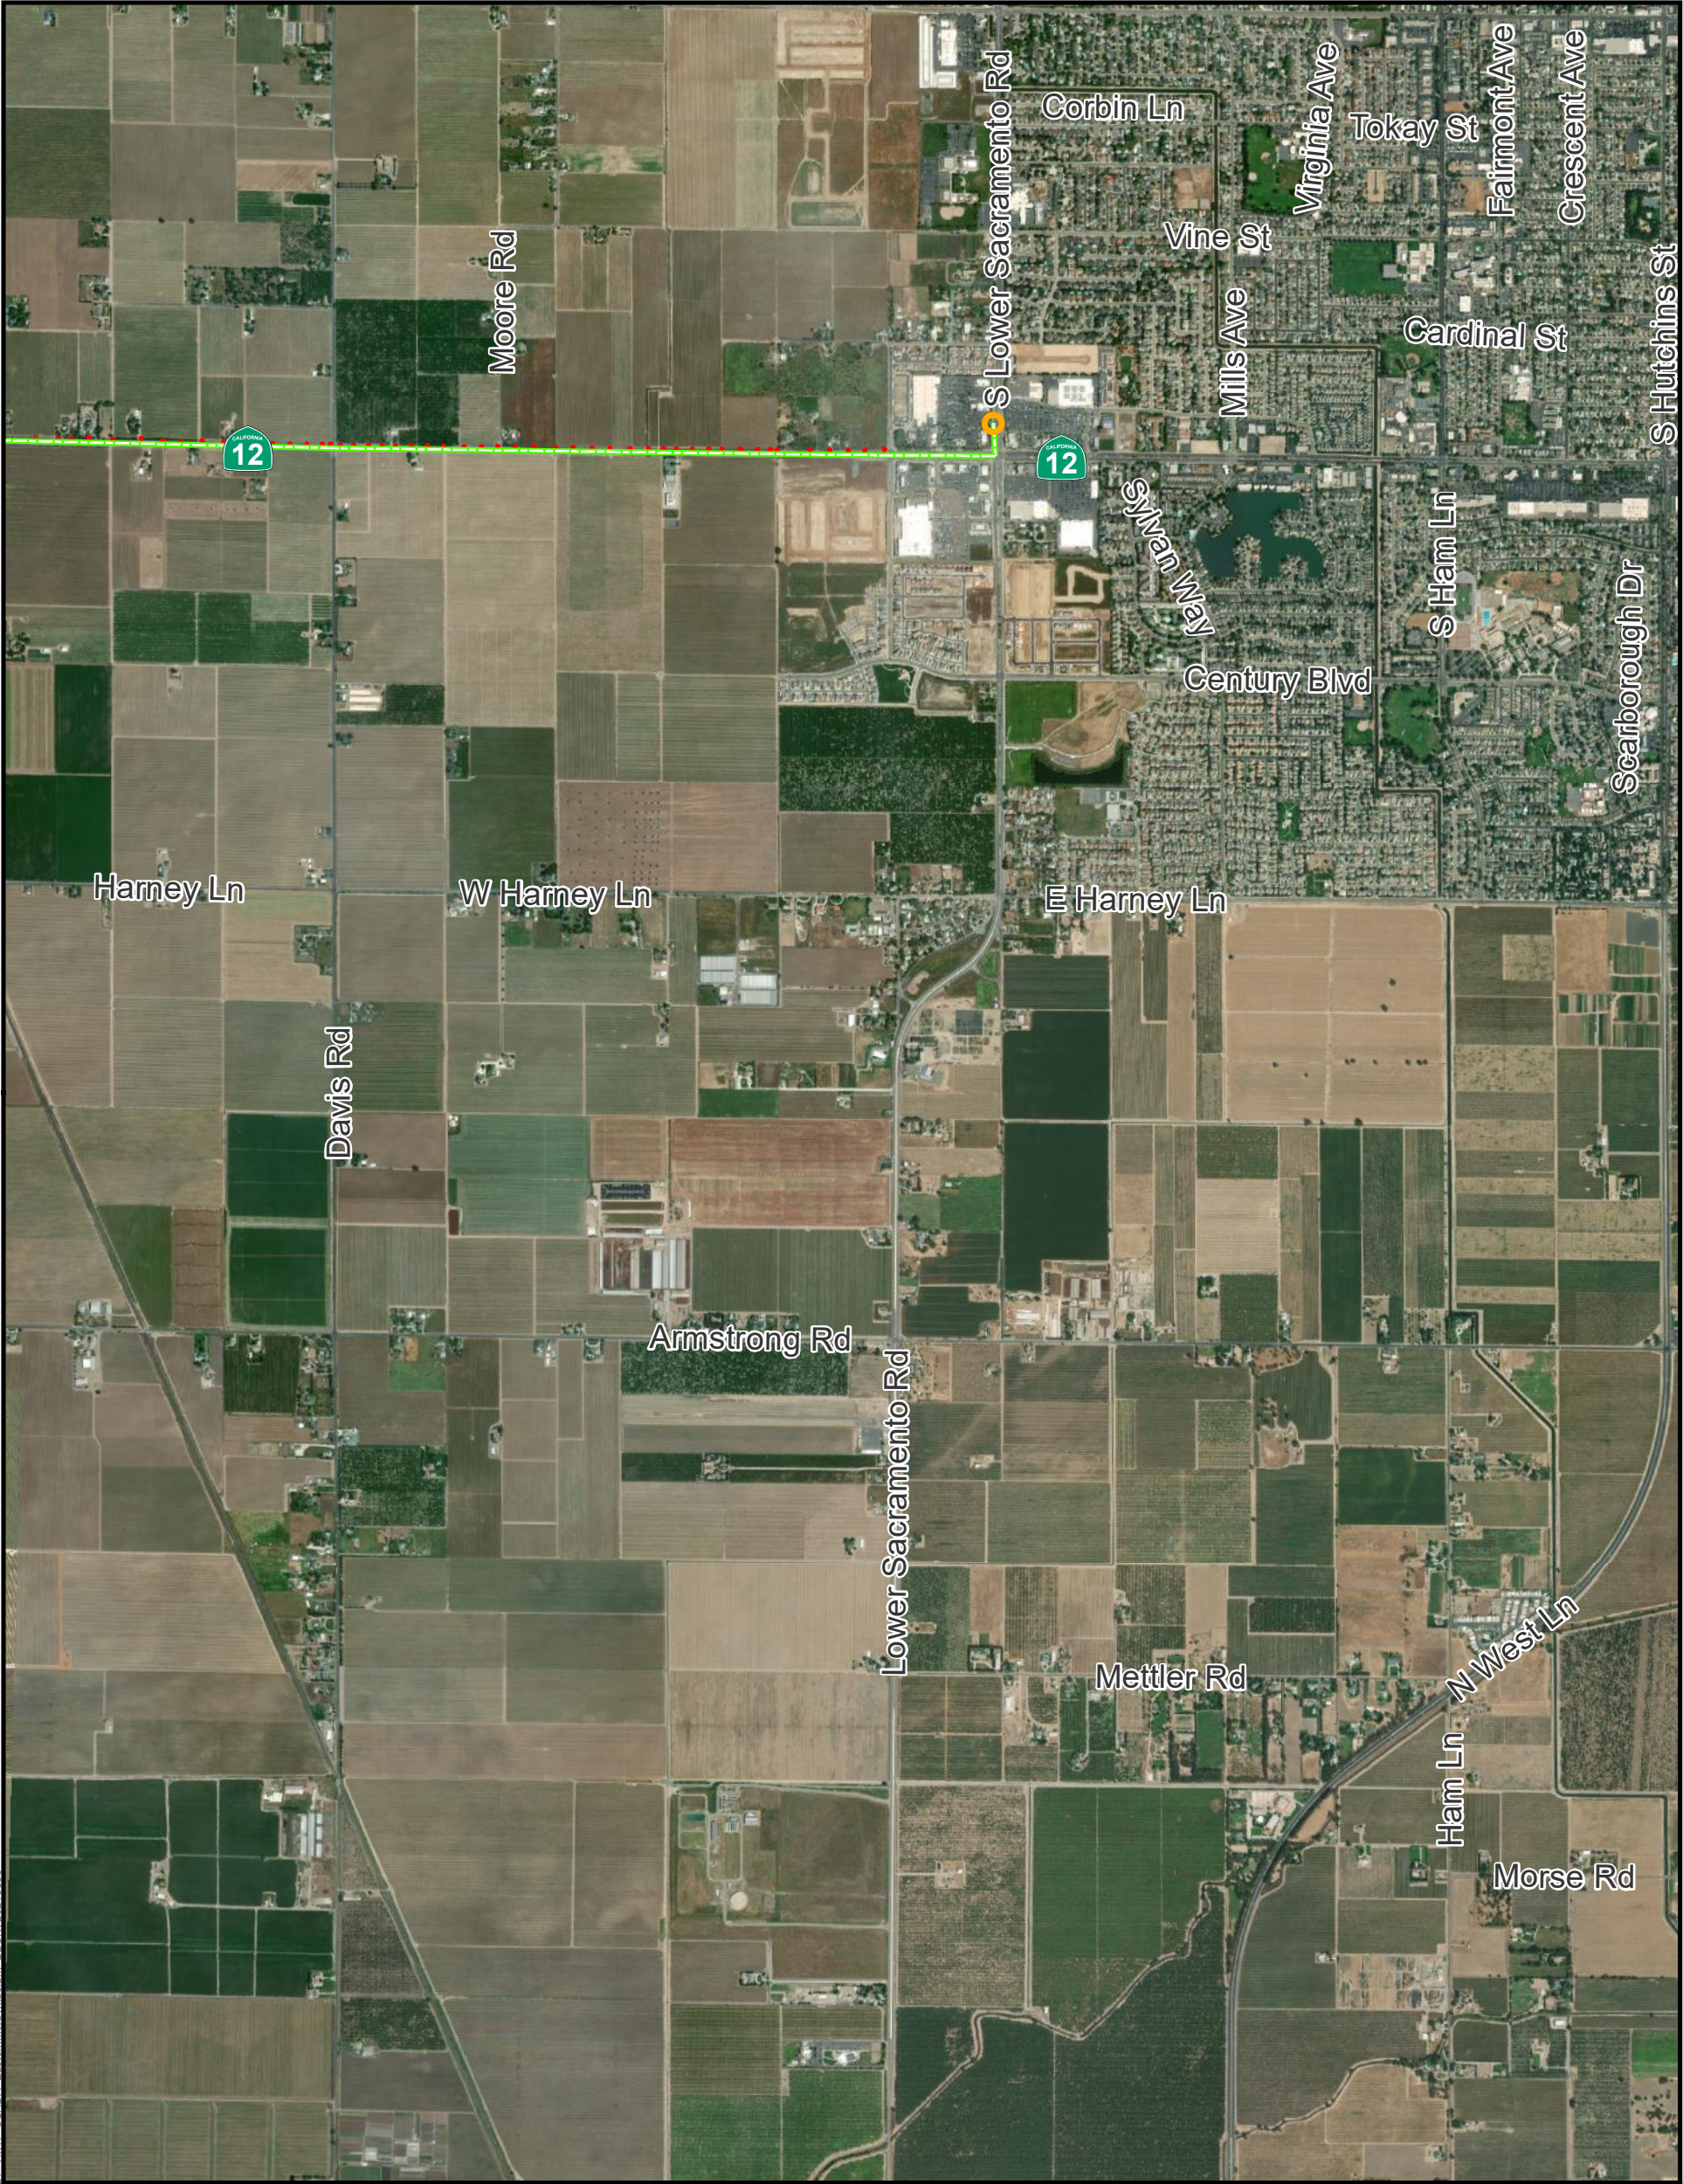


SCADA Proposed Fiber Routes
Proposed Overhead SCADA
New Line on Existing Poles
Connection to Existing Router

Permanent Subsurface Impact
Permanent Surface Impact
Temporary Surface Impact


**CONFIDENTIAL ATTORNEY-CLIENT
PRIVILEGE DISCUSSION DRAFT**



For Illustration Purposes Only

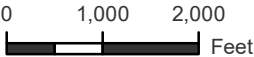

Map 9
SCADA - Eastern
06/30/2021

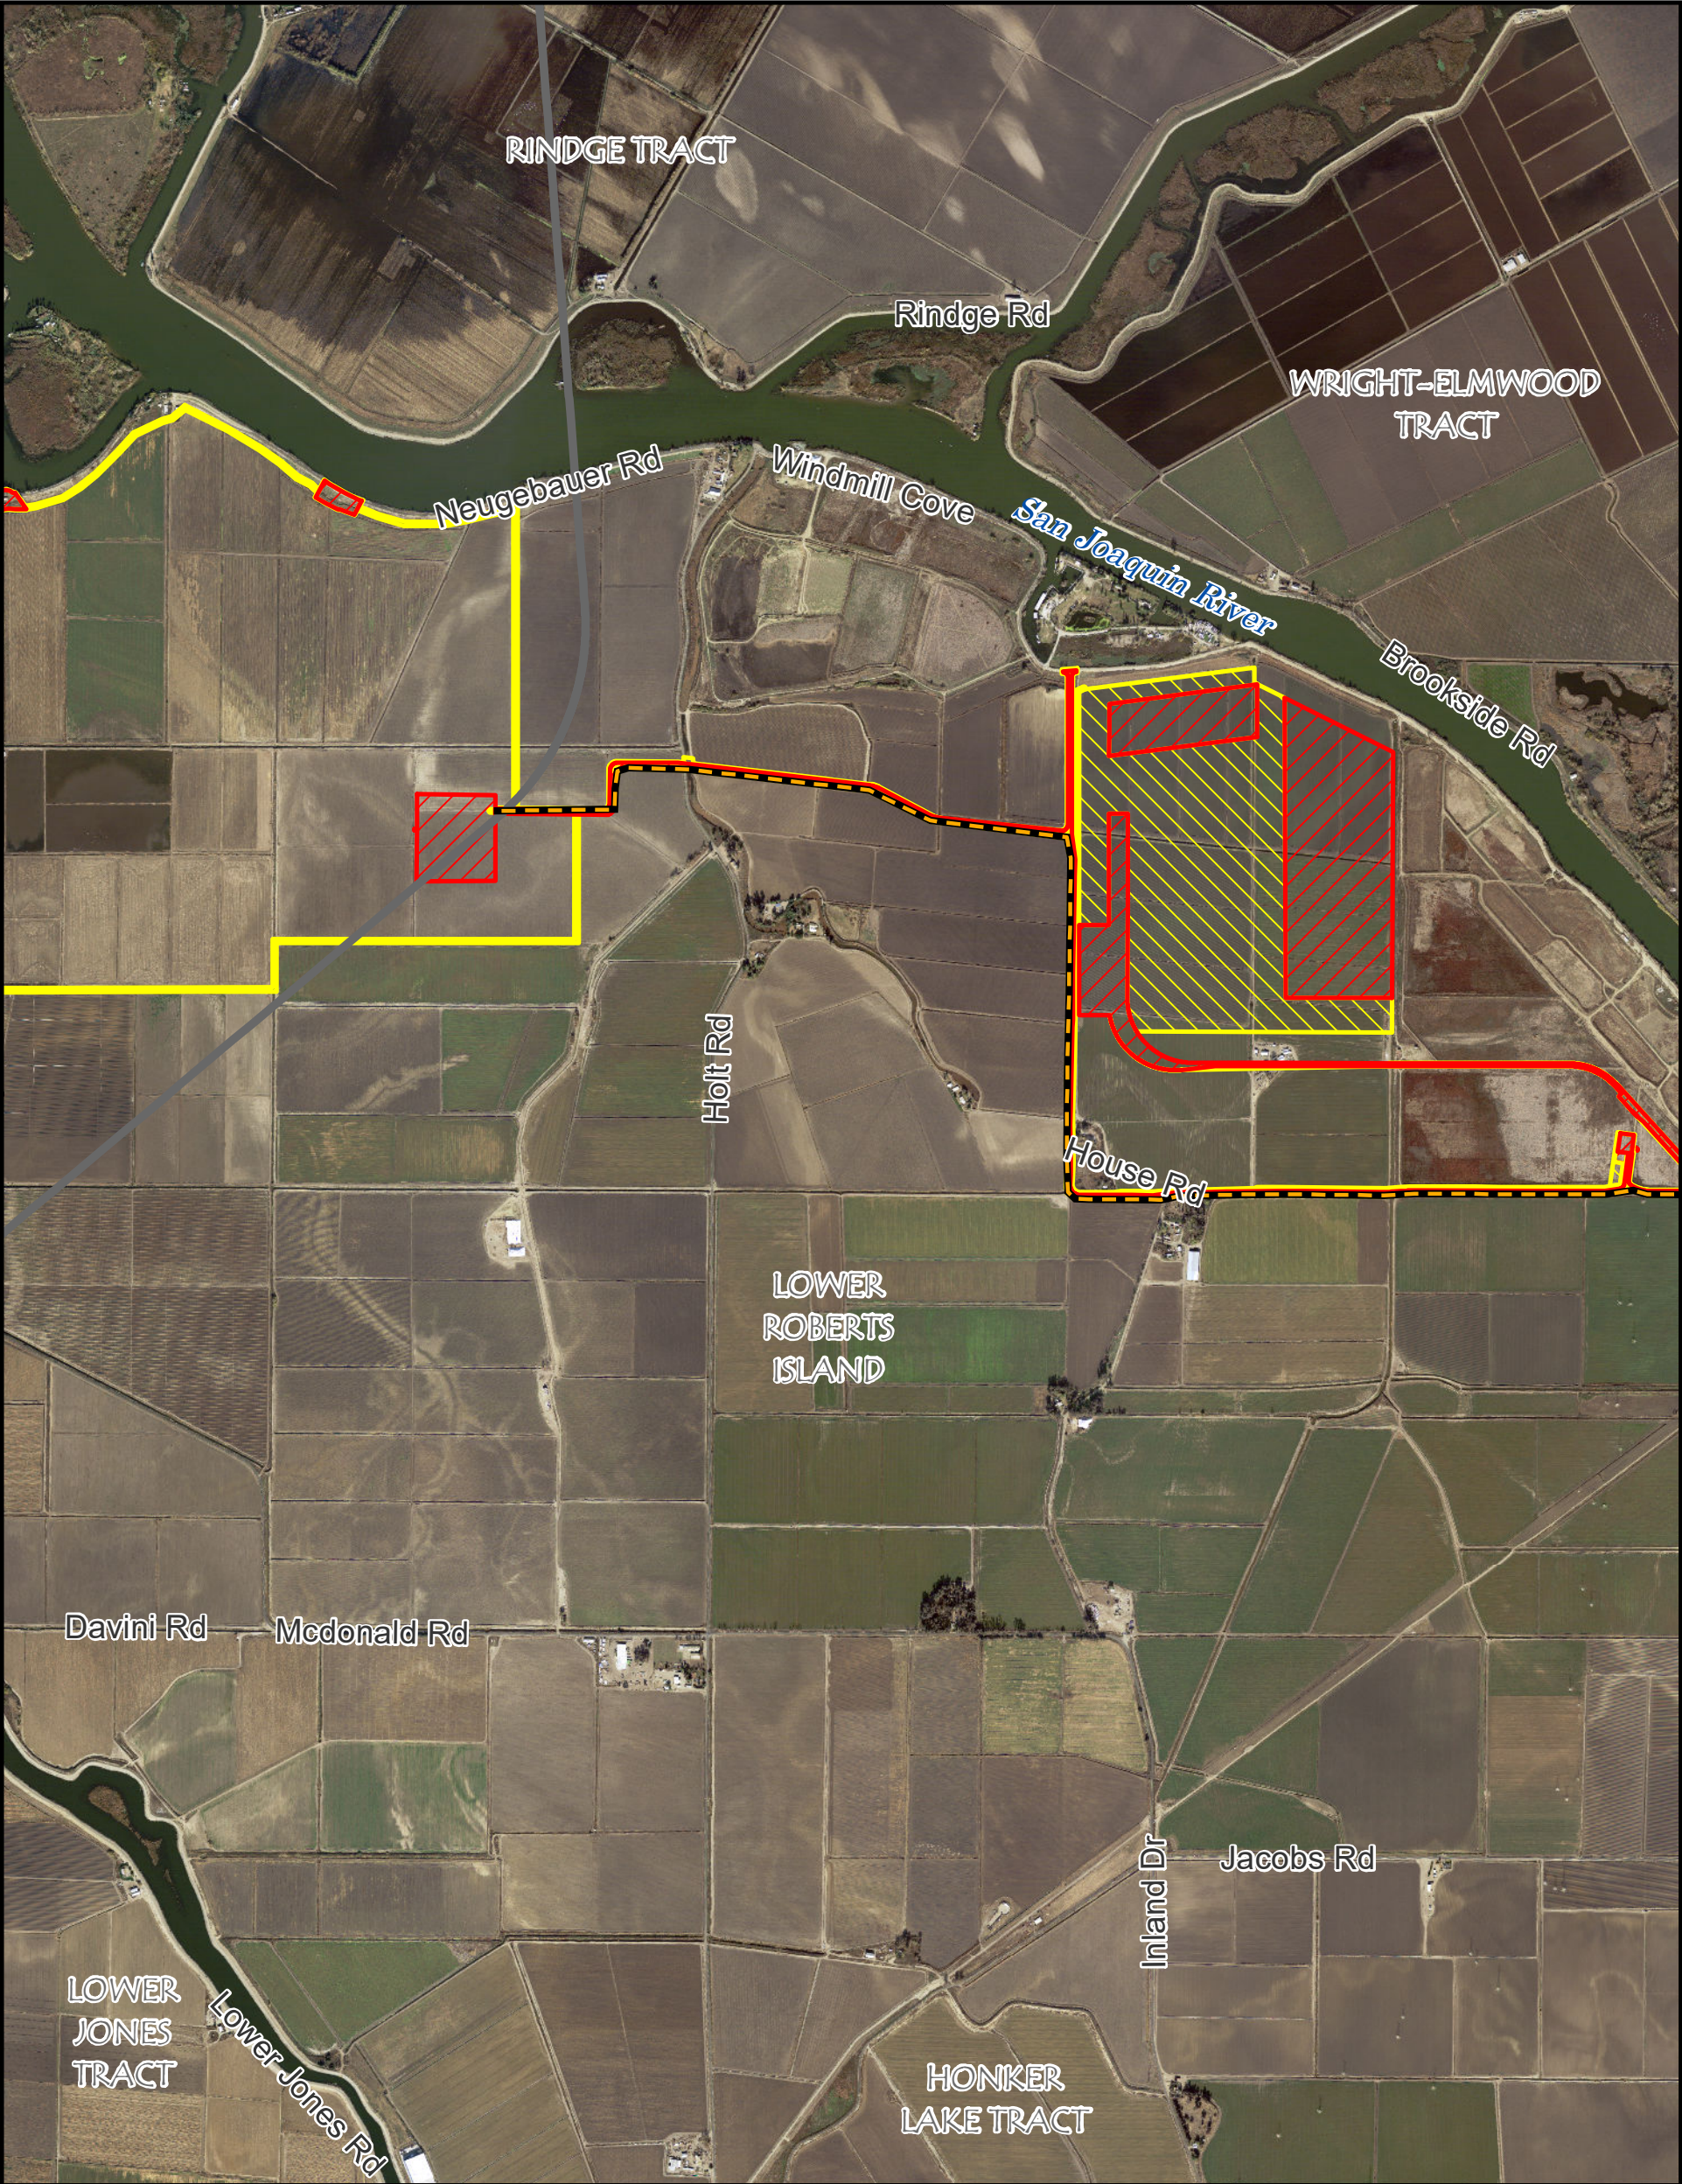

SCADA Proposed Fiber Routes
Proposed Underground SCADA
Within Proposed Roadway Improvements


Tunnel

Permanent Subsurface Impact
Permanent Surface Impact
Temporary Surface Impact

**CONFIDENTIAL ATTORNEY-CLIENT
PRIVILEGE DISCUSSION DRAFT**



For Illustration Purposes Only

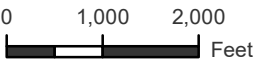

Map 10
SCADA - Eastern
06/30/2021




SCADA Proposed Fiber Routes
Proposed Underground SCADA
Within Proposed Roadway Improvements
Proposed Overhead SCADA
New Line on Existing Poles
Connection to Existing Router

Permanent Subsurface Impact
Permanent Surface Impact
Temporary Surface Impact


CONFIDENTIAL ATTORNEY-CLIENT
PRIVILEGE DISCUSSION DRAFT



For Illustration Purposes Only

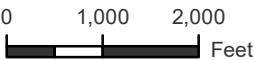

Map 11
SCADA - Eastern
06/30/2021

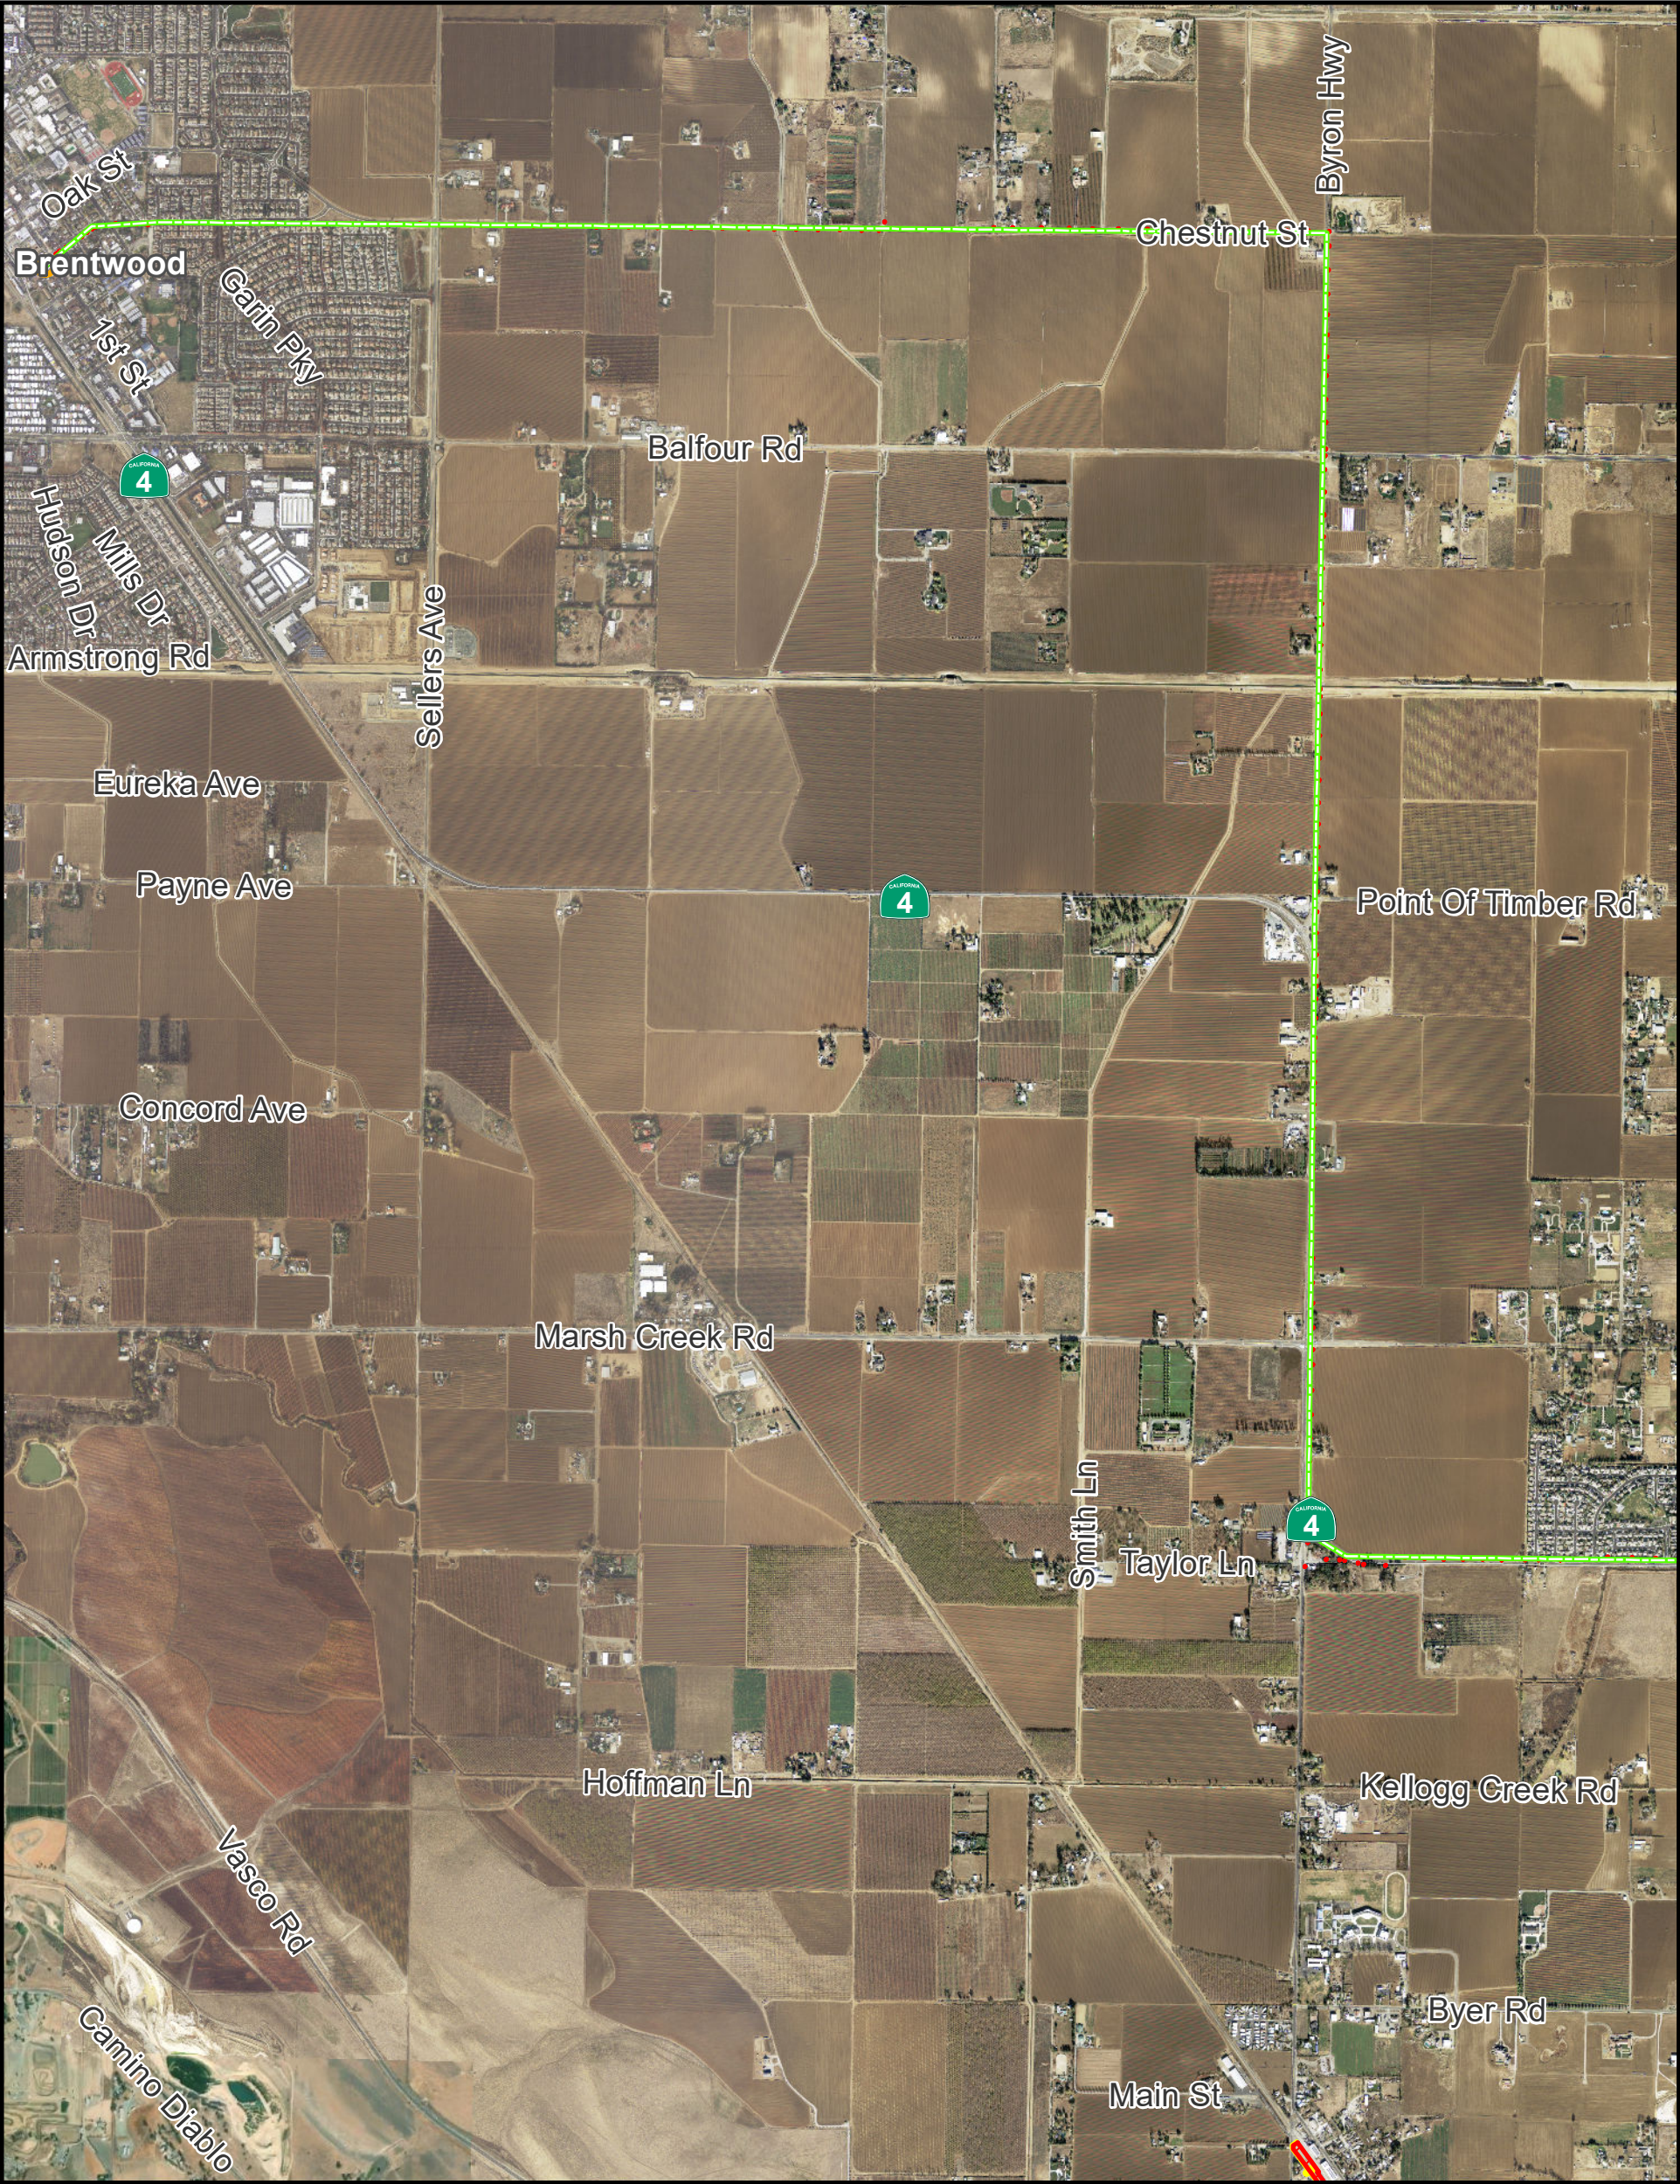

SCADA Proposed Fiber Routes
Proposed Overhead SCADA
New Line on Existing Poles
Connection to Existing Router

Permanent Subsurface Impact
Permanent Surface Impact
Temporary Surface Impact

**CONFIDENTIAL ATTORNEY-CLIENT
PRIVILEGE DISCUSSION DRAFT**




For Illustration Purposes Only



0 1,000 2,000
Feet

Map 12
SCADA - Eastern
06/30/2021

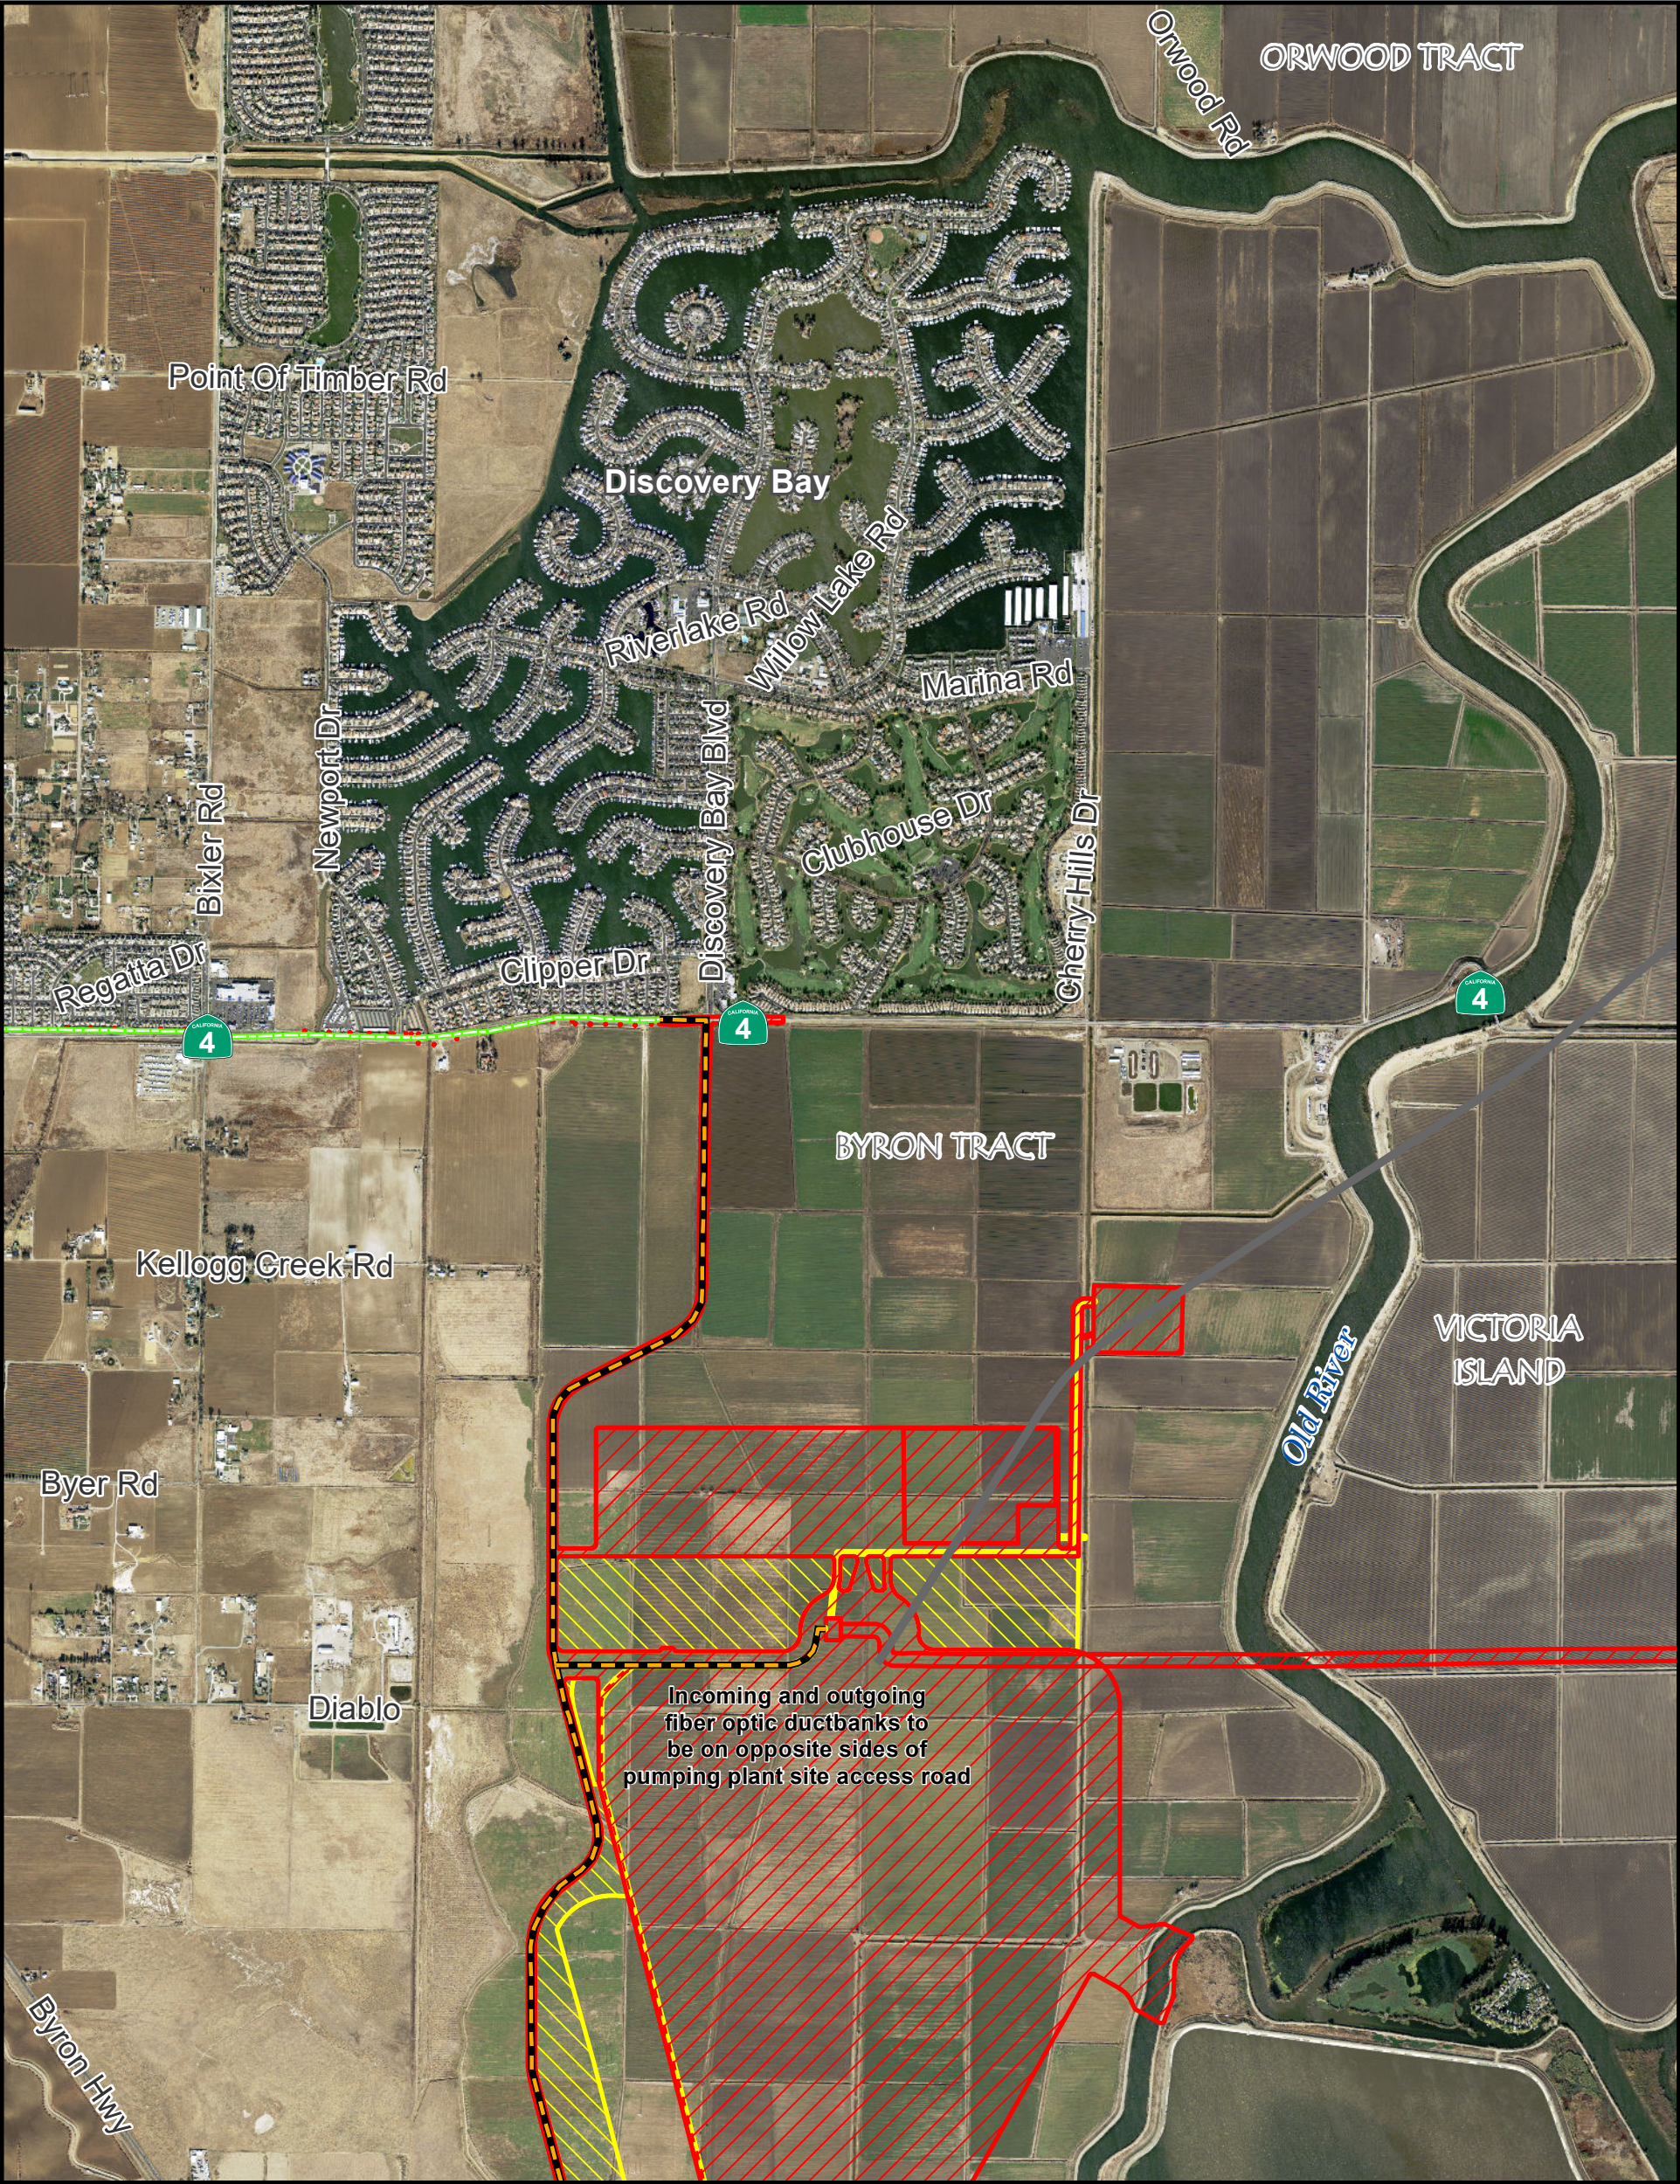

SCADA Proposed Fiber Routes
Proposed Underground SCADA
Within Proposed Roadway Improvements
Proposed Overhead SCADA
New Line on Existing Poles

Tunnel
Permanent Subsurface Impact
Permanent Surface Impact
Temporary Surface Impact

**CONFIDENTIAL ATTORNEY-CLIENT
PRIVILEGE DISCUSSION DRAFT**




For Illustration Purposes Only



0 1,000 2,000
Feet

Map 13
SCADA - Eastern
06/30/2021

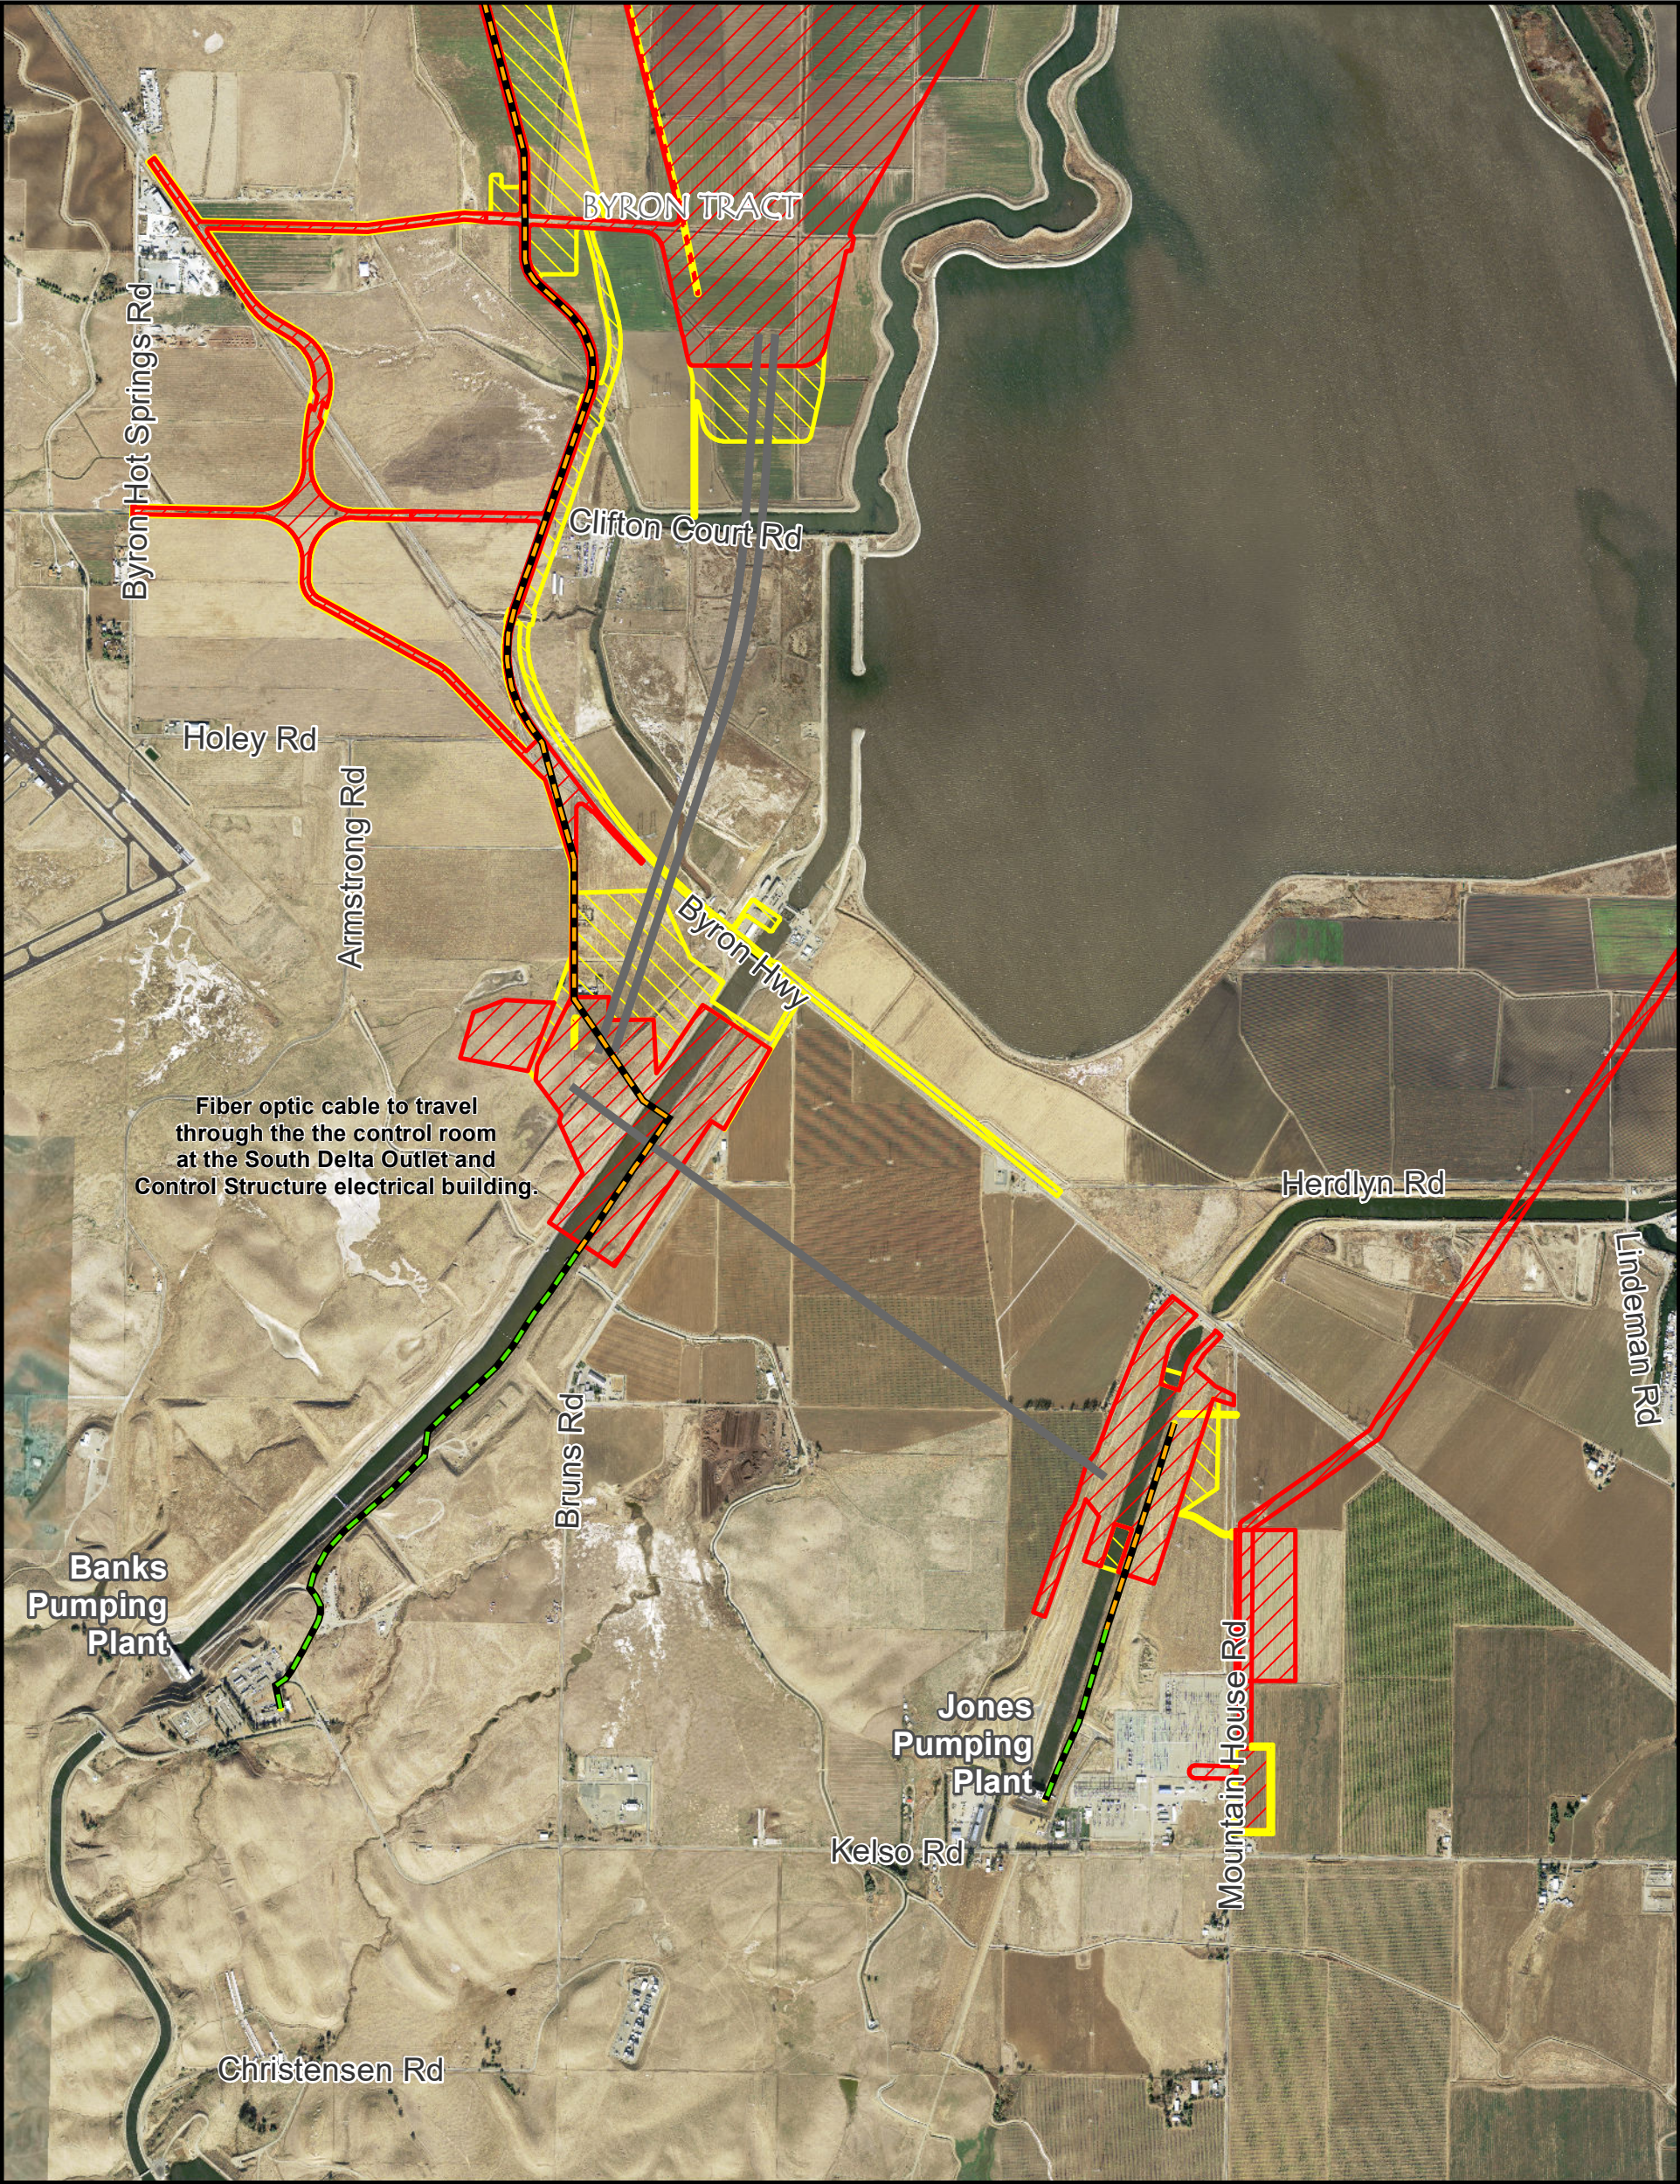

SCADA Proposed Fiber Routes
Proposed Underground SCADA
Within Existing Roadway
Within Proposed Roadway Improvements

Tunnel
Permanent Subsurface Impact
Permanent Surface Impact
Temporary Surface Impact

**CONFIDENTIAL ATTORNEY-CLIENT
PRIVILEGE DISCUSSION DRAFT**



For Illustration Purposes Only



0 1,000 2,000
Feet

Map 14
SCADA - Eastern
06/30/2021